
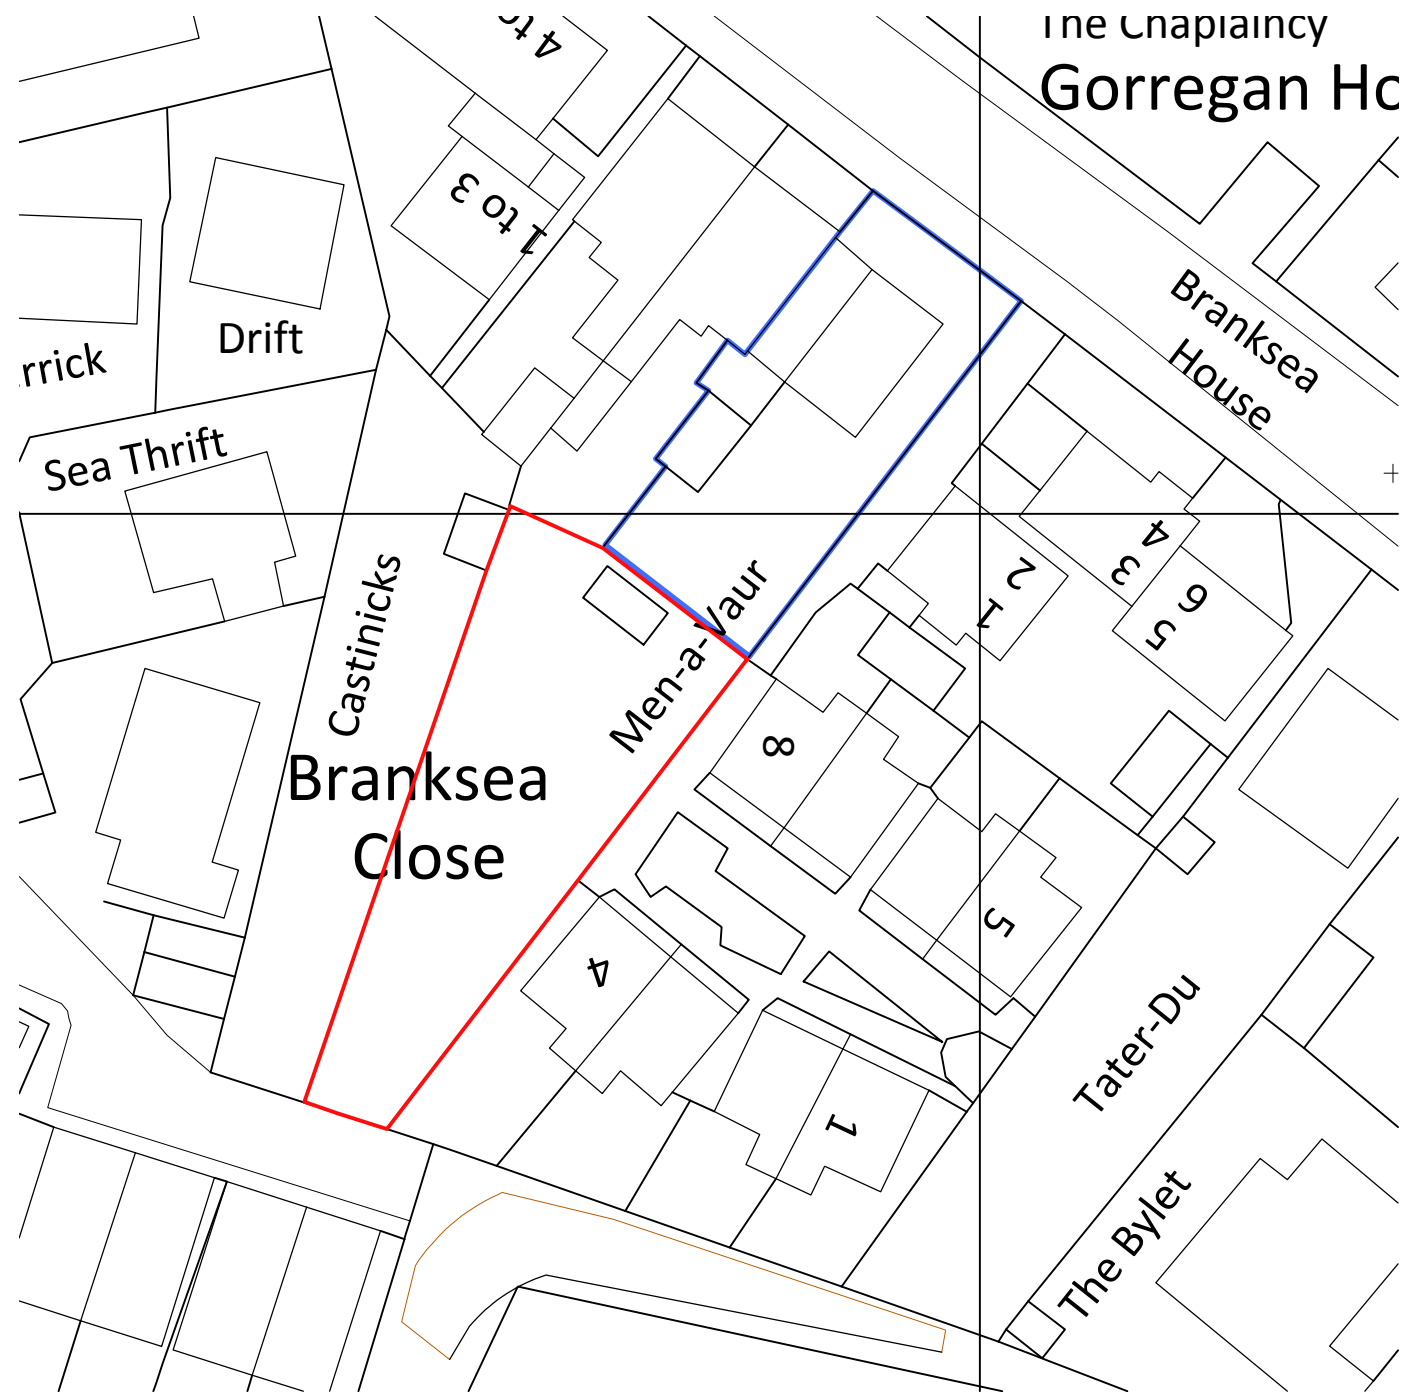



01 Site Location Plan

REF 2792-3-00
SCALE 1:1250

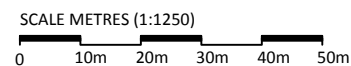

02 Site Block Plan

REF 2792-3-00
SCALE 1:500

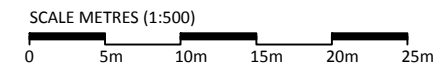

© CAD ARCHITECTS LIMITED

THE DESIGN AND LAYOUT IN THIS DRAWING ARE THE COPYRIGHT OF CAD ARCHITECTS LTD. AND MAY NOT BE AMENDED OR ADAPTED FOR ANY PURPOSE WITHOUT THE EXPRESS WRITTEN APPROVAL OF CAD ARCHITECTS LTD.
THE DRAWING IS TO BE USED SOLELY FOR THE INTENDED PURPOSE AND THE ARCHITECT ACCEPTS NO RESPONSIBILITY FOR ANY ERRORS OR OMISSIONS ARISING THROUGH UNAUTHORISED USE.
CONTRACTORS MUST CHECK ALL DIMENSIONS ON SITE. ONLY FIGURED DIMENSIONS ARE TO BE WORKED FROM. TAKE SITE DIMENSIONS FOR ALL FABRICATION WORK. REFER ALL DISCREPANCIES AND REQUIREMENTS FOR ADDITIONAL INFORMATION TO THE ARCHITECT FOR CLARIFICATION OF INSTRUCTION BEFORE PUTTING WORK IN HAND.

TITLE
PROPOSED HOLIDAY LET ON LAND ADJACENT TO MEN-A-VAUR,
CHURCH ROAD, ST MARYS. ISLES OF SCILLY. TR21 0NA.

CLIENT
ANDREW SELLECK

DETAIL
AS EXISTING
SITE LOCATION & BLOCK PLAN

AUTHOR
CC
DATE
06/20
SCALE
1:1250/500 @ A3
CHECKED
SM

A SITE LOCATION PLAN EXTENDED
REV DESCRIPTION

07/20 DATE
CC INS

CAD ARCHITECTS

CAD ARCHITECTS LTD COURTLEIGH HOUSE, 74-75 LEMON STREET, TRURO, CORNWALL, TR1 2PN
CALL: 01872 630 040 MAIL: studio@cadarchitects.co.uk WEB: www.cadarchitects.co.uk

STATUS DRAWING No.
PLANNING 2792-3-00

RIBA
Chartered Practice

REVISION
A