



EXISTING SECTION A-A

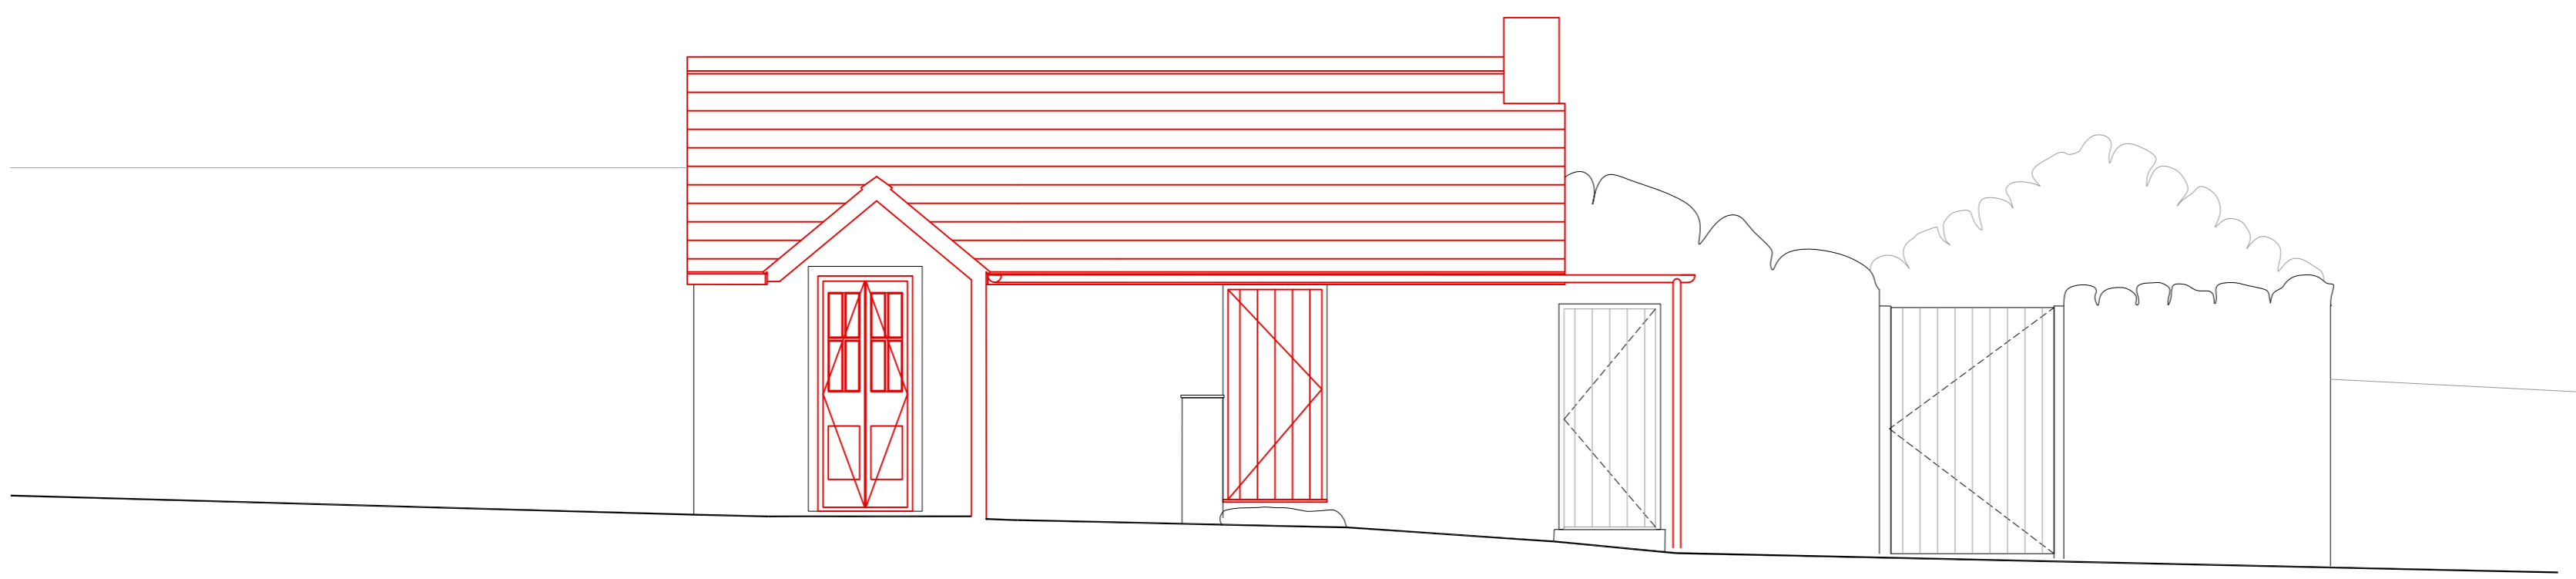

EXISTING SECTION B-B

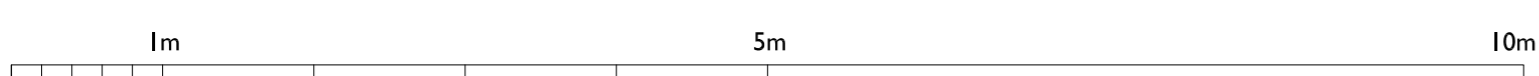

RECEIVED
By Tom Anderton at 3:58 pm, Oct 28, 2020

| Rev. | GH | NL | 26.10.20 | First Issue |
|--------------------------------|----|------|----------|-------------|
| DR. | CH | Date | Notes | |
| PROJECT DOLPHIN HOUSE | | | | |
| DRAWING EXISTING SECTIONS | | | | |
| DRAWING No. 4059_P009 | | | | |
| SCALE: 1:50 @ A1 1:100 @ A3 | | | | |
| DATE: OCT 2020 | | | | |

**llewellyn
harker
lowe**