


© Crown copyright 2020 Ordnance Survey 100053143

RECEIVED
By Tom Anderton at 3:58 pm, Oct 28, 2020

Rev.	JW	NL	23.07.20	First Issue
DR.	CH.	Date	Notes	
PROJECT DOLPHIN HOUSE				
DRAWING SITE LOCATION PLAN				
DRAWING No: 4059_P001				
SCALE: 1:1250 @ A4			DATE: JUL 2020	

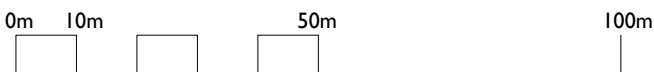

1:1250 @ A4



**llewellyn
harker
lowe**