



FIRST FLOOR

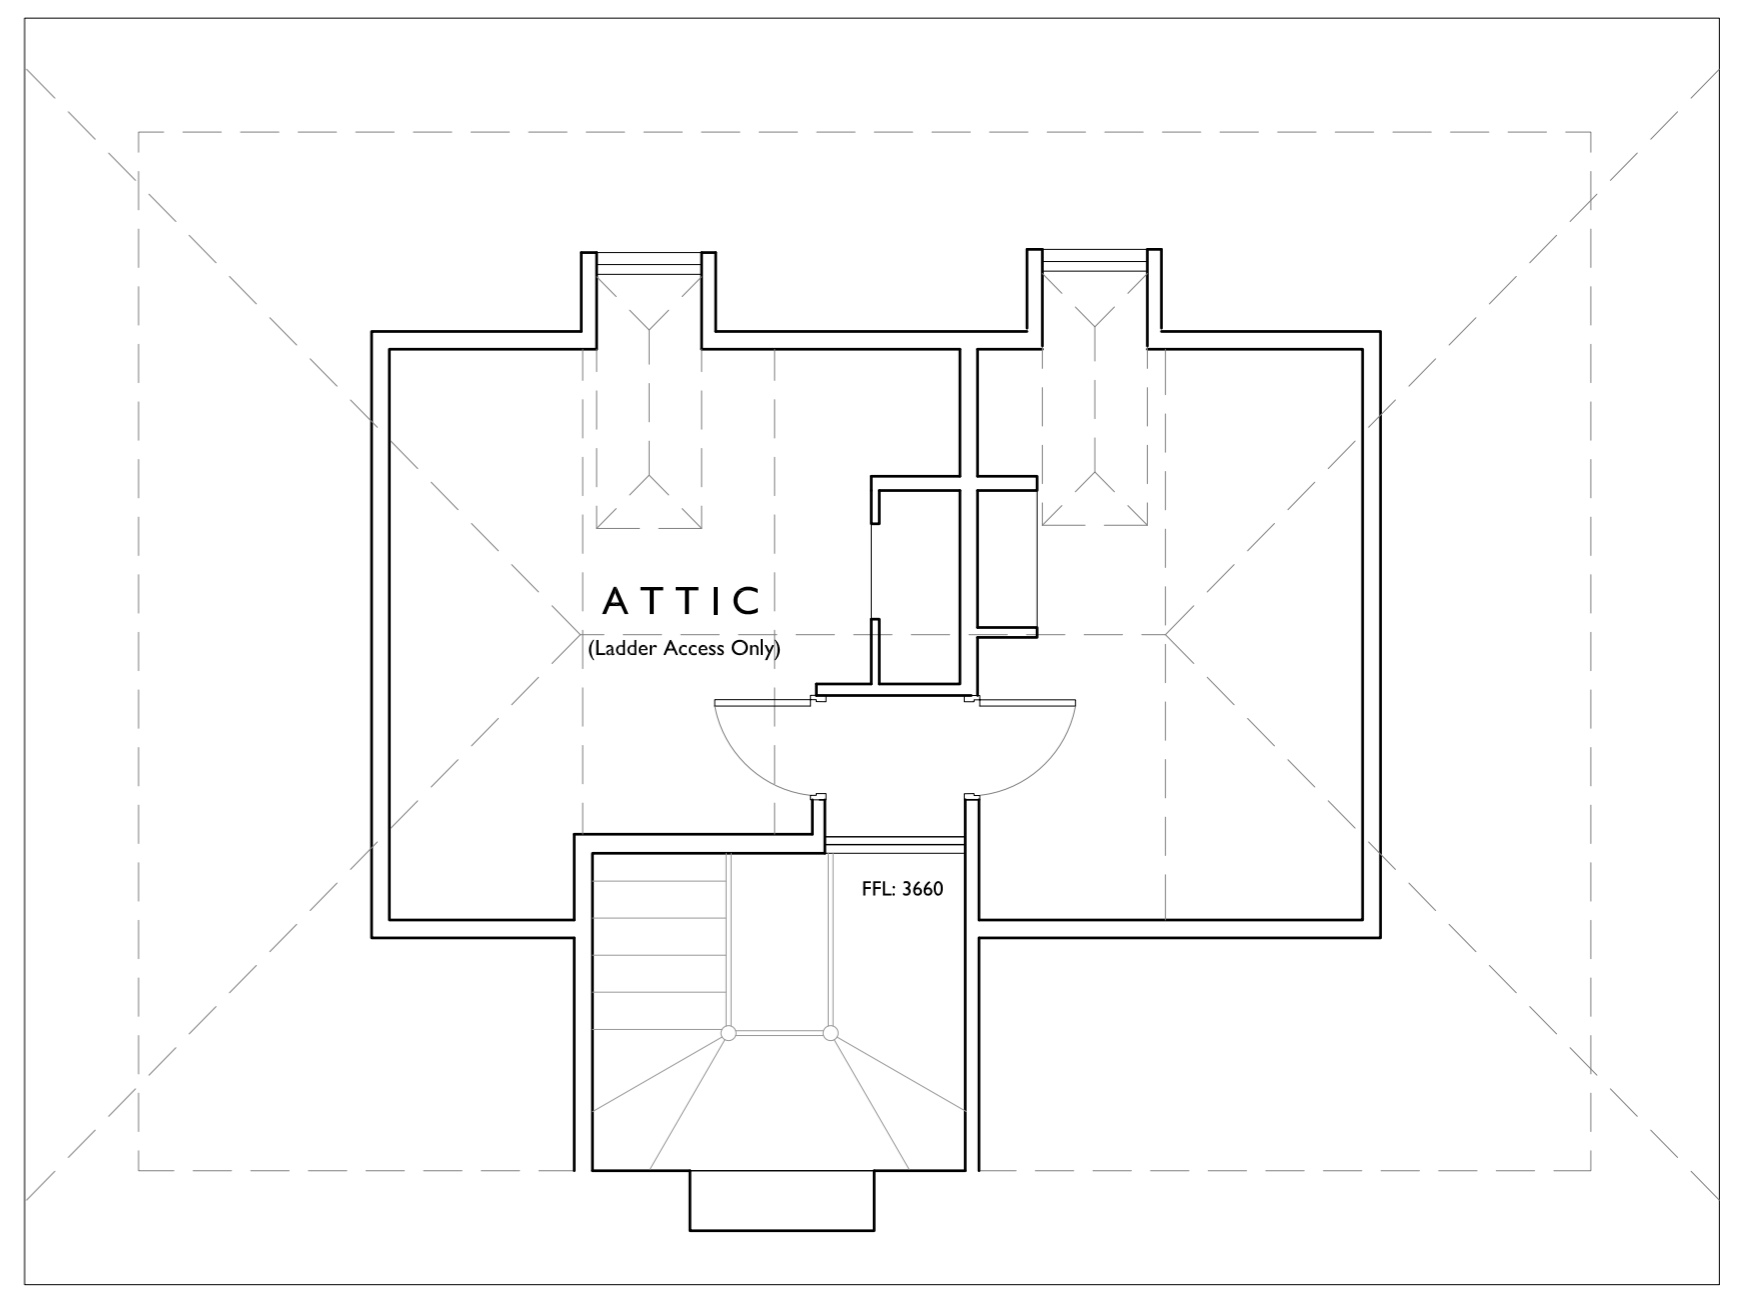


SECOND FLOOR

RECEIVED
By Lisa Walton at 2:58 pm, Sep 22, 2020

REVISED
2:58 pm, Sep 22, 2020

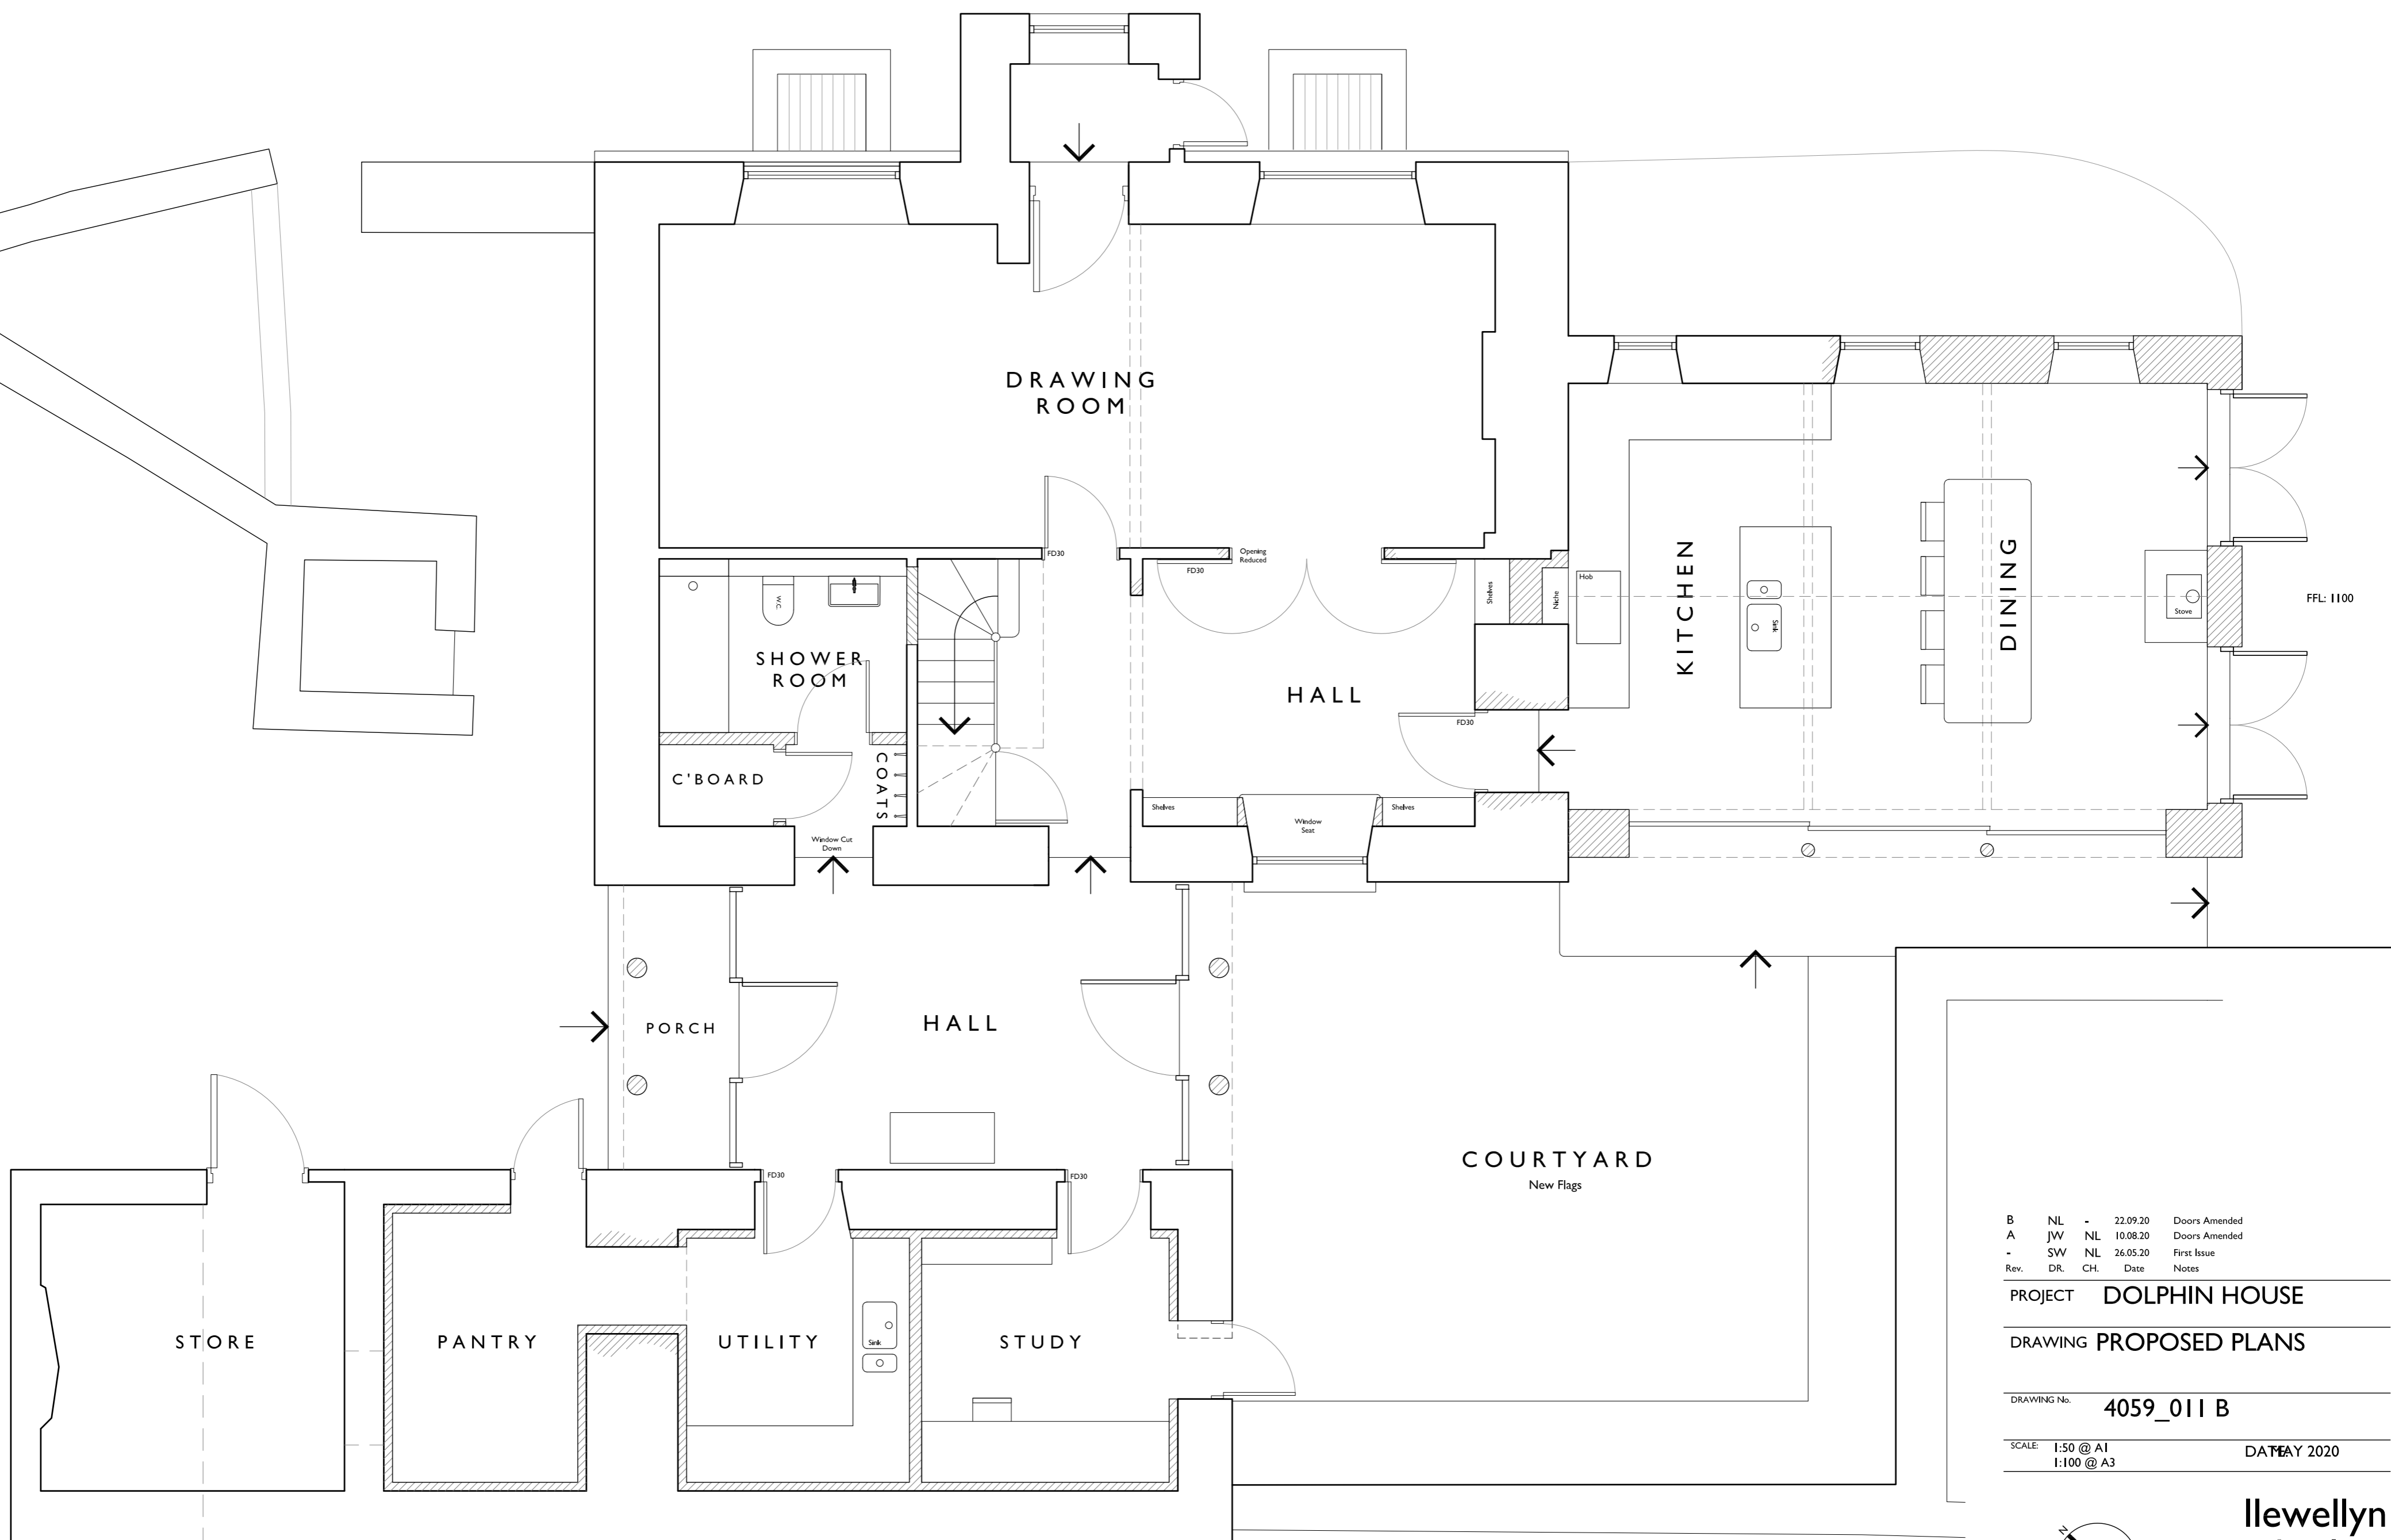

GROUND FLOOR

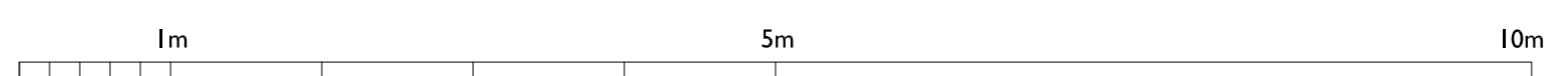


B	NL	-	22.09.20	Doors Amended
A	JW	NL	10.08.20	Doors Amended
-	SW	NL	26.05.20	First Issue
Rev.	DR.	CH.	Date	Notes

PROJECT **DOLPHIN HOUSE**

DRAWING **PROPOSED PLANS**

DRAWING No. **4059_011 B**

SCALE 1:50 @ A1
1:100 @ A3 DATE **MAY 2020**

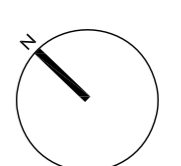

**llewellyn
harker
lowe**