




FIRST FLOOR

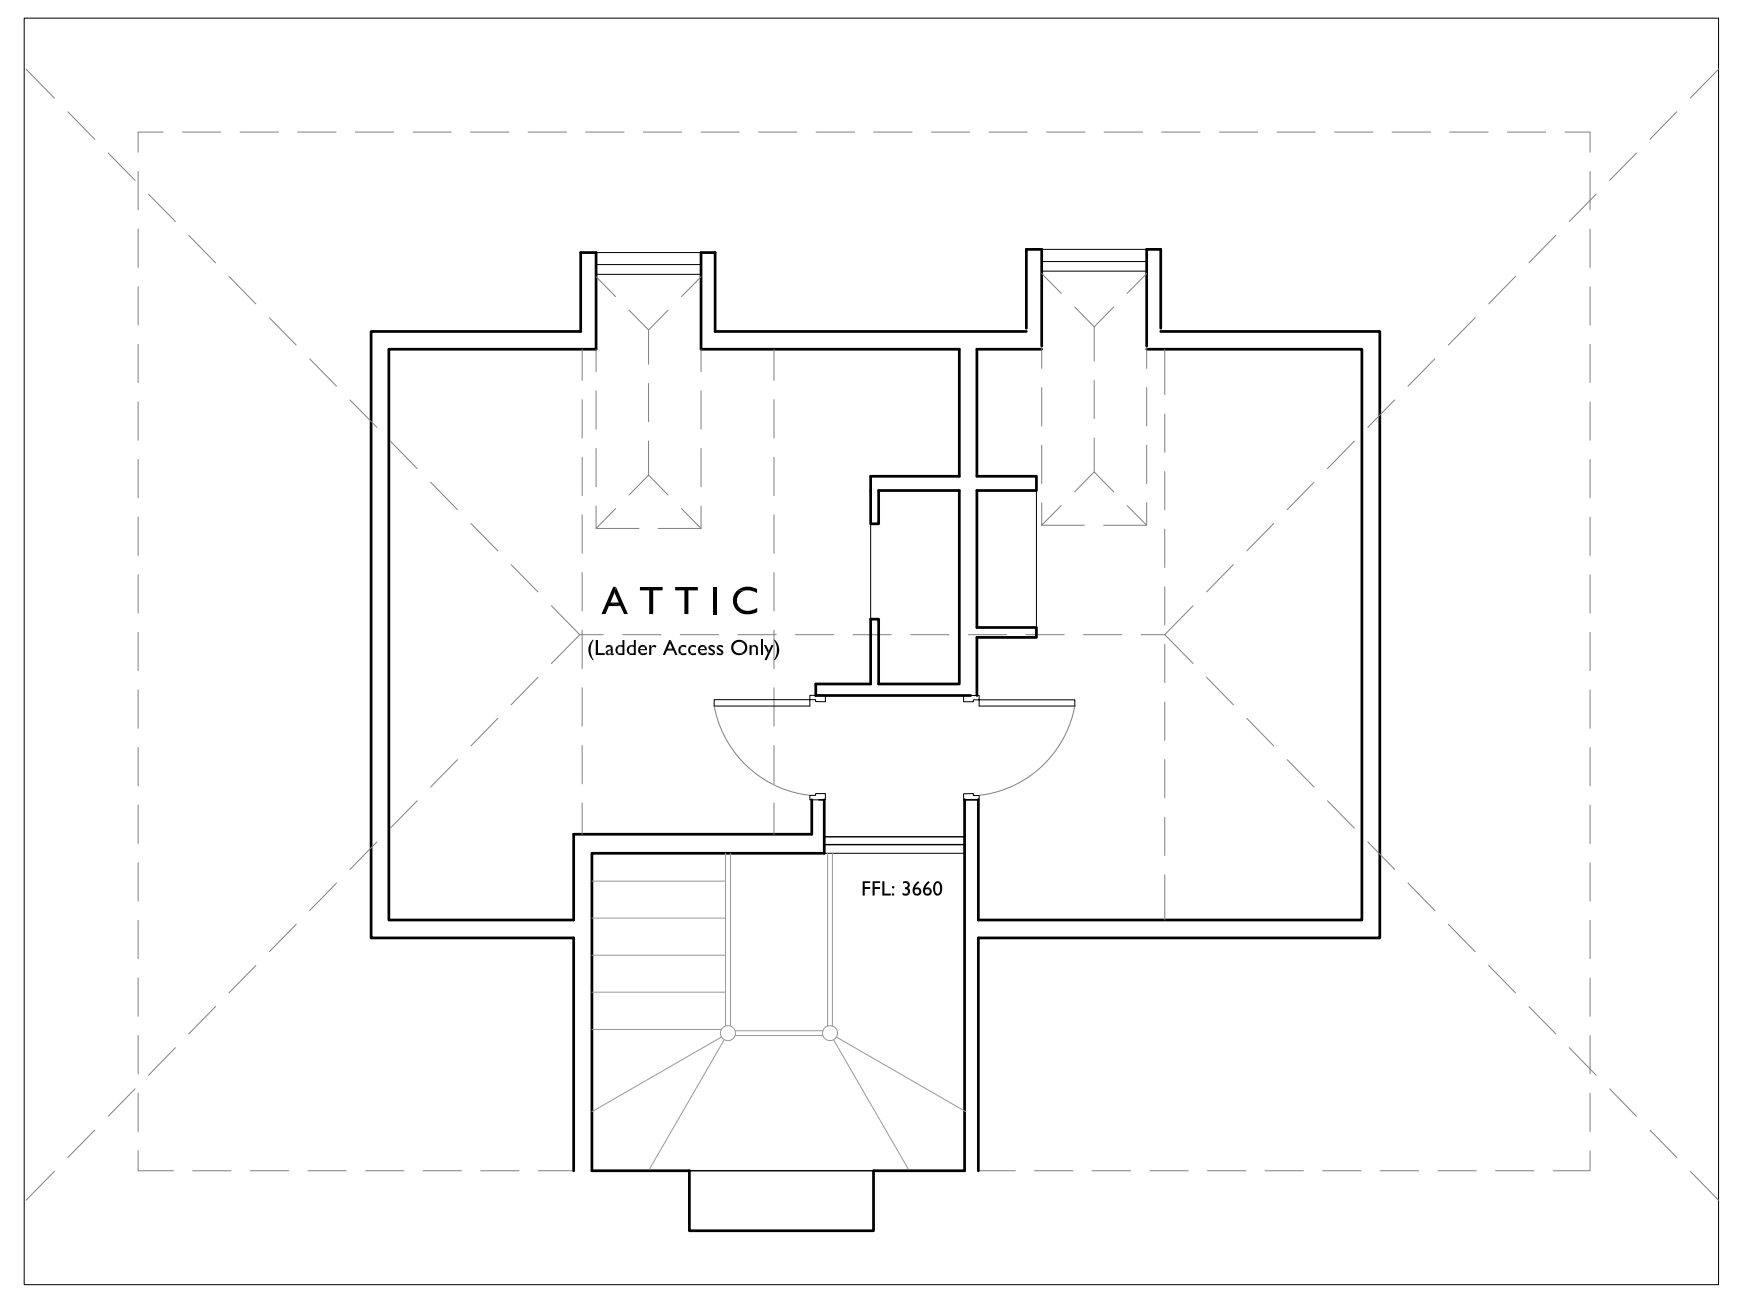


SECOND FLOOR

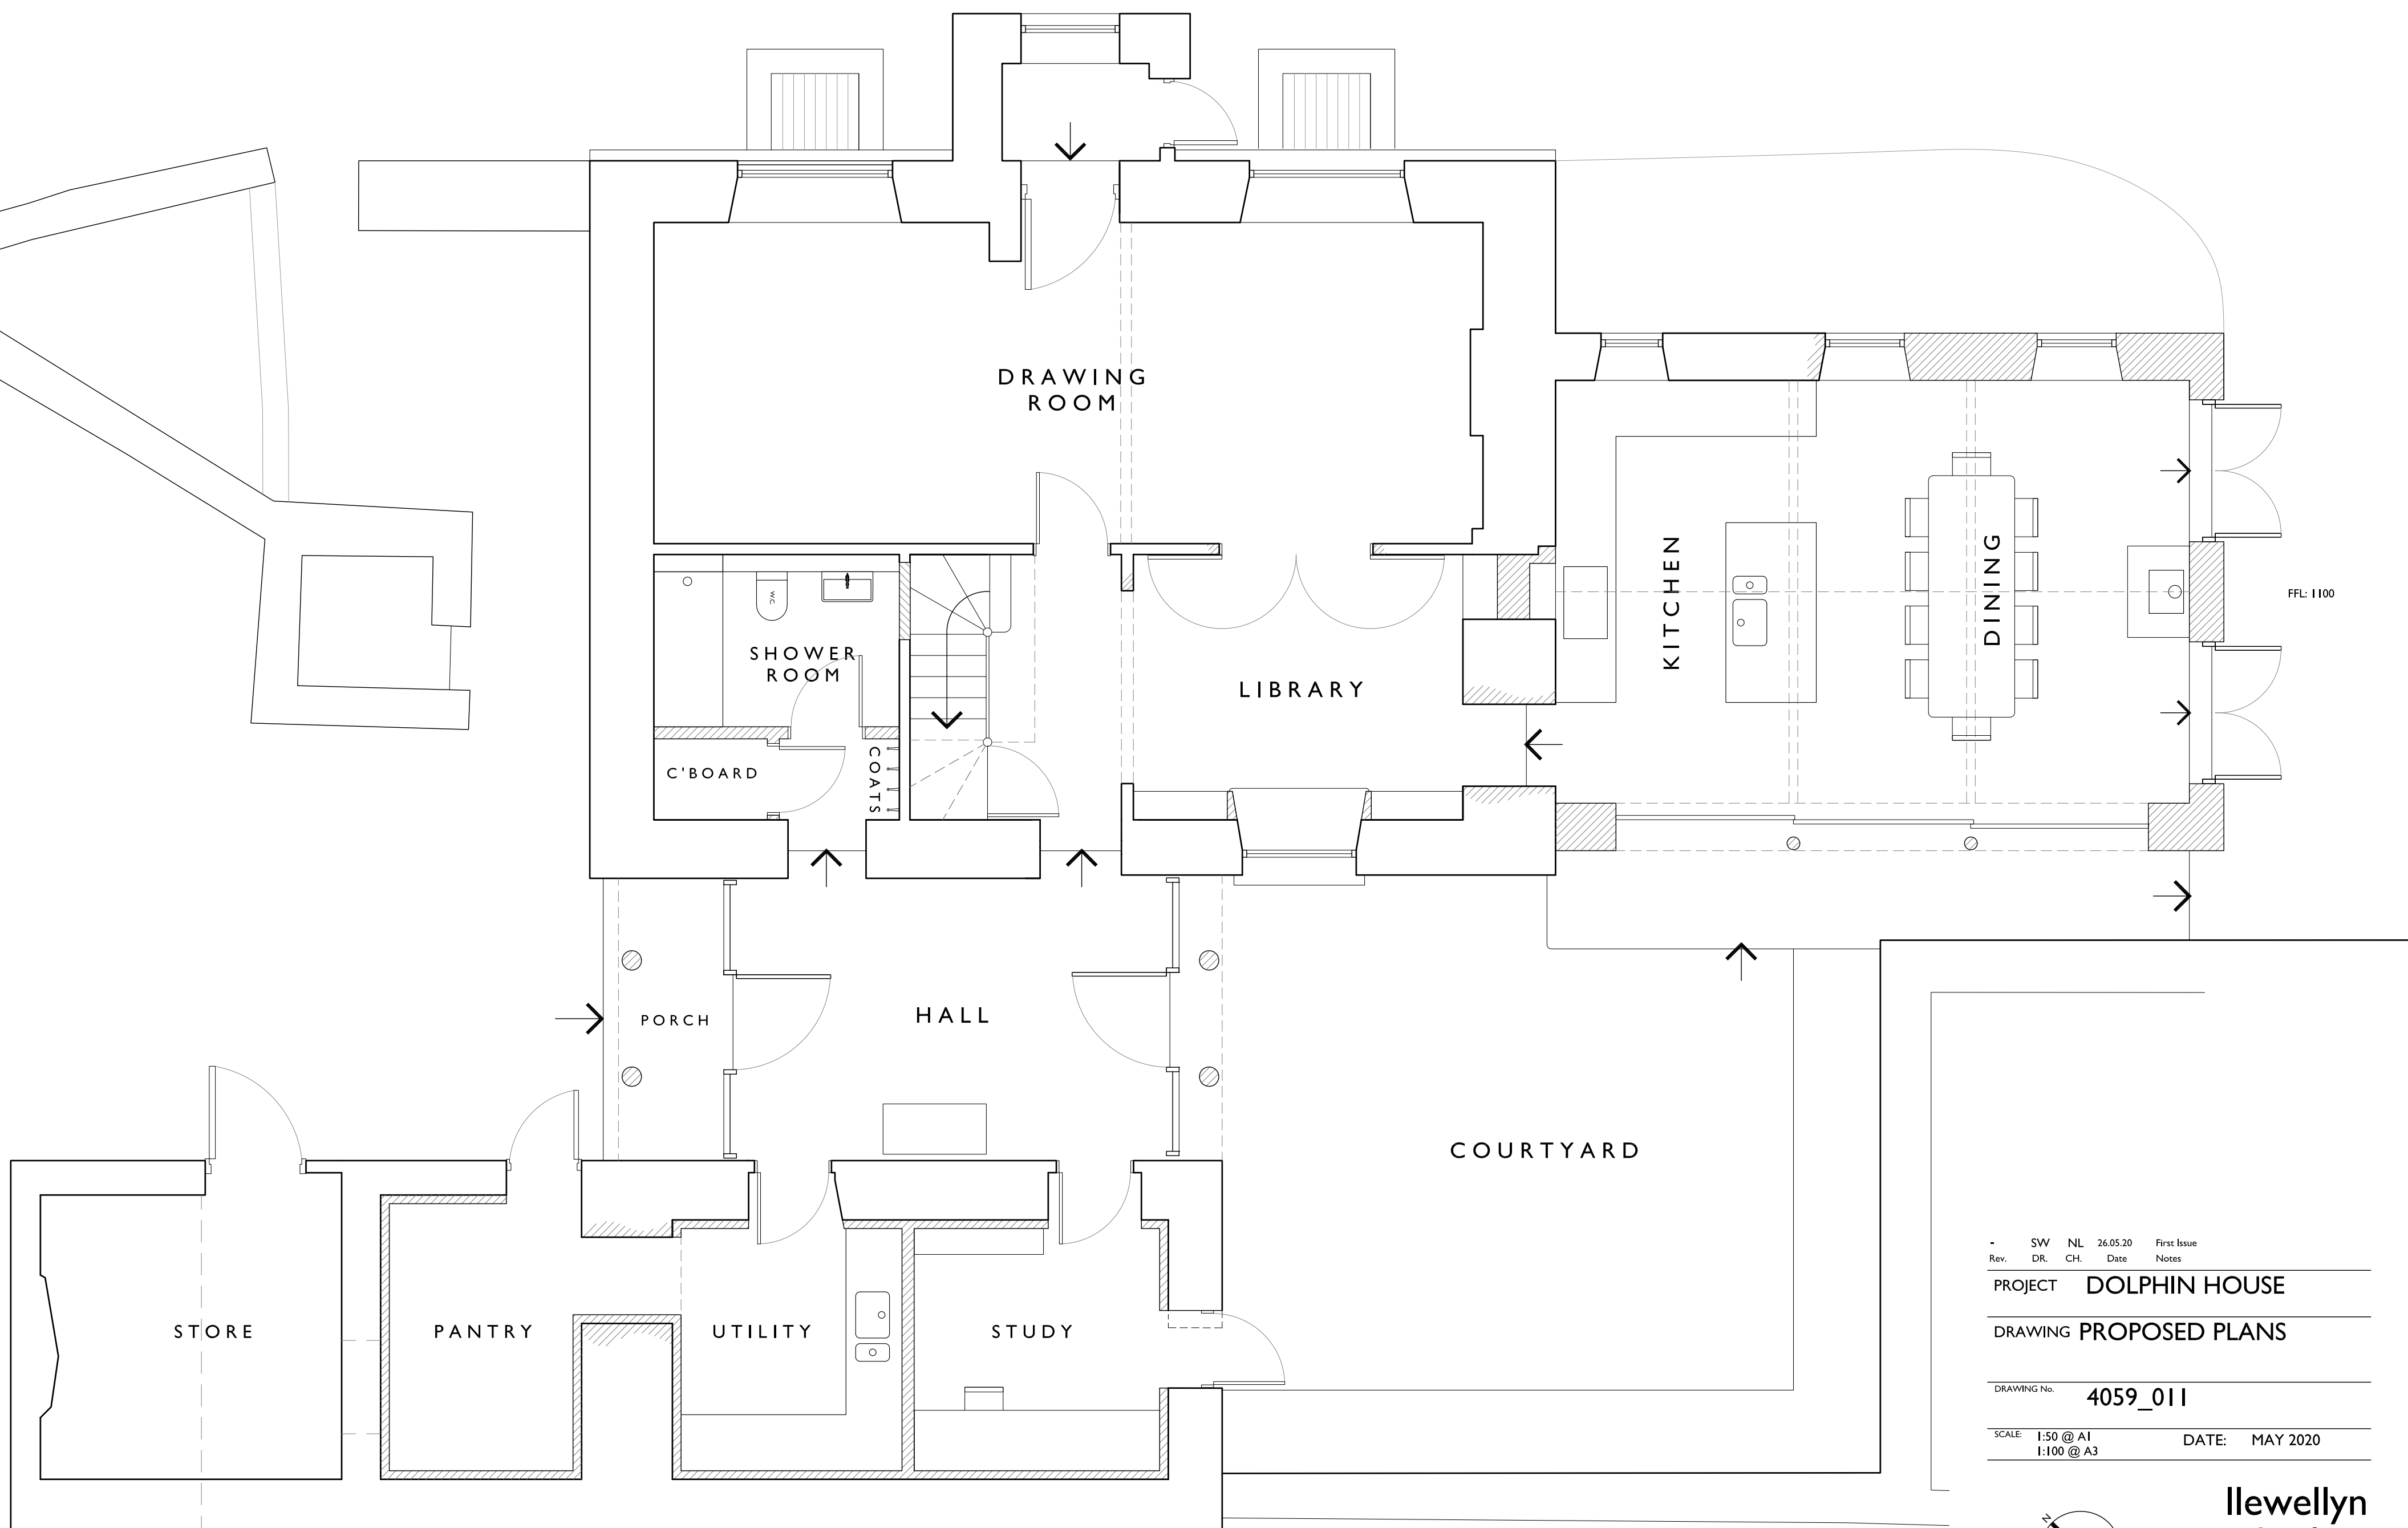

GROUND FLOOR

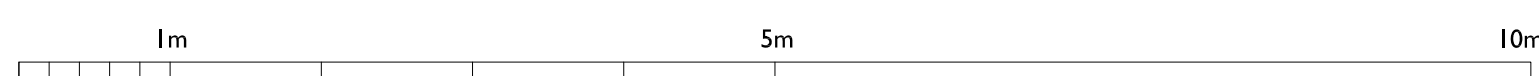

Rev.	SW	NL	26.05.20	First Issue
	DR	CH	Date	Notes
PROJECT DOLPHIN HOUSE				
DRAWING PROPOSED PLANS				
DRAWING No. 4059_011				
SCALE 1:50 @ A1			DATE: MAY 2020	
1:100 @ A3				

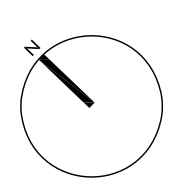

**llewellyn
harker
lowe**

horle farm, east pennard, shropshire mla8, BA4 0TT
www.llewellynharker.com ©Llewellyn harker architects 2019
Do not scale from this drawing use figured dimensions only.