


RECEIVED
By Emma Kingwell at 4:57 pm, Sep 14, 2020

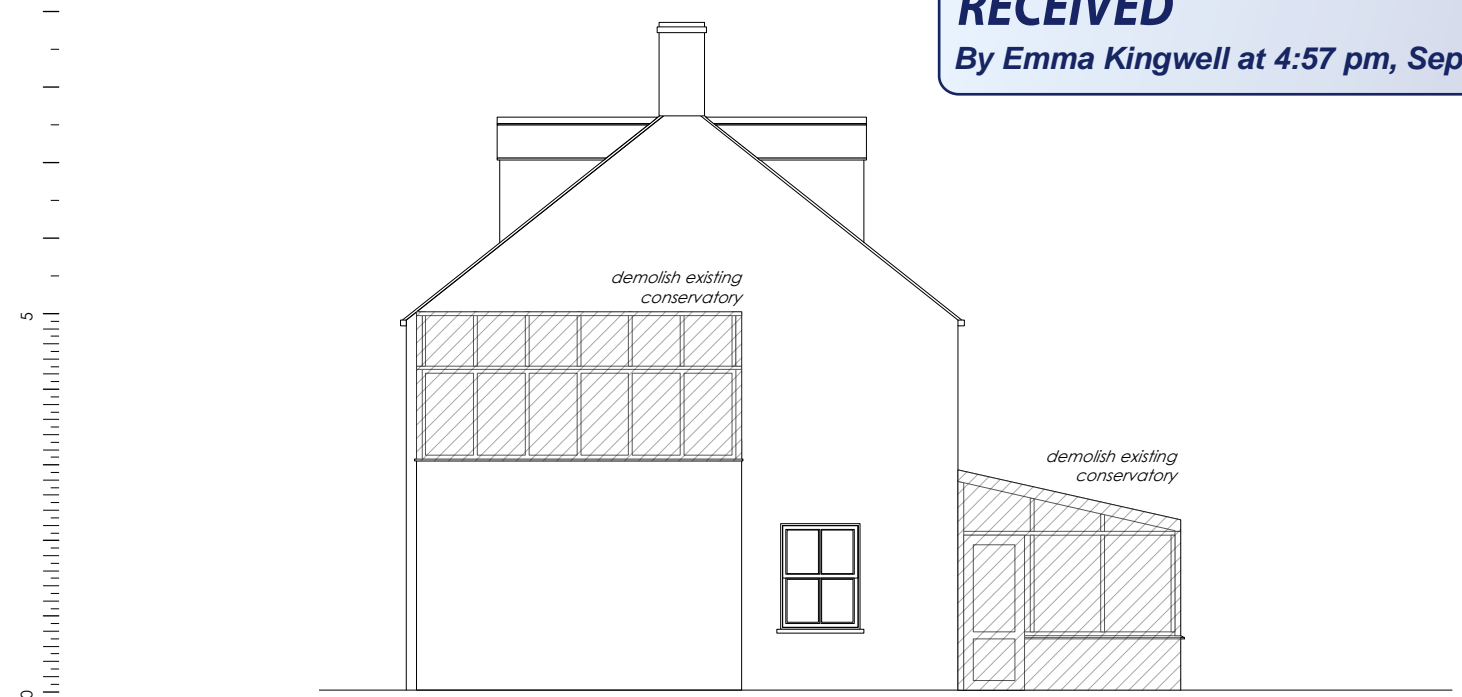


EAST FACING ELEVATION



SOUTH FACING ELEVATION



WEST FACING ELEVATION

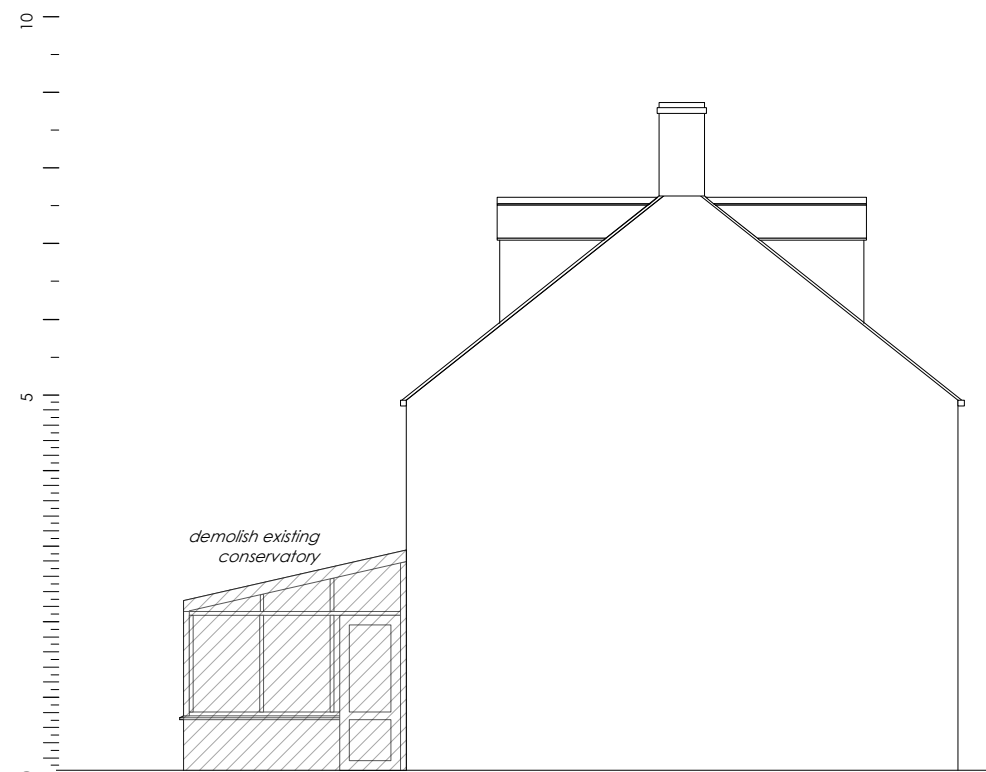

NORTH FACING ELEVATION

THE OLD CHAPEL
OLDTOWN, ST MARYS

EXISTING
ELEVATIONS

DRAWING NO. OC04
DATE - SEP 2020
SCALE - 1:100 @ A3