


RECEIVED
 By Emma Kingwell at 5:00 pm, Sep 14, 2020

New oak orangery construction



*Purpose made prefabricated oak framed orangery.
 Roof lanterns in powder coated aluminium frames with oak internal support.
 Roof lantern openers with electronic control.
 Roof covering in single ply membrane.
 Double glazed units in toughened glass with active solar control glazing.
 Solid infill panels with oak shingle rainscreen facade.*




SECTION THROUGH KITCHEN

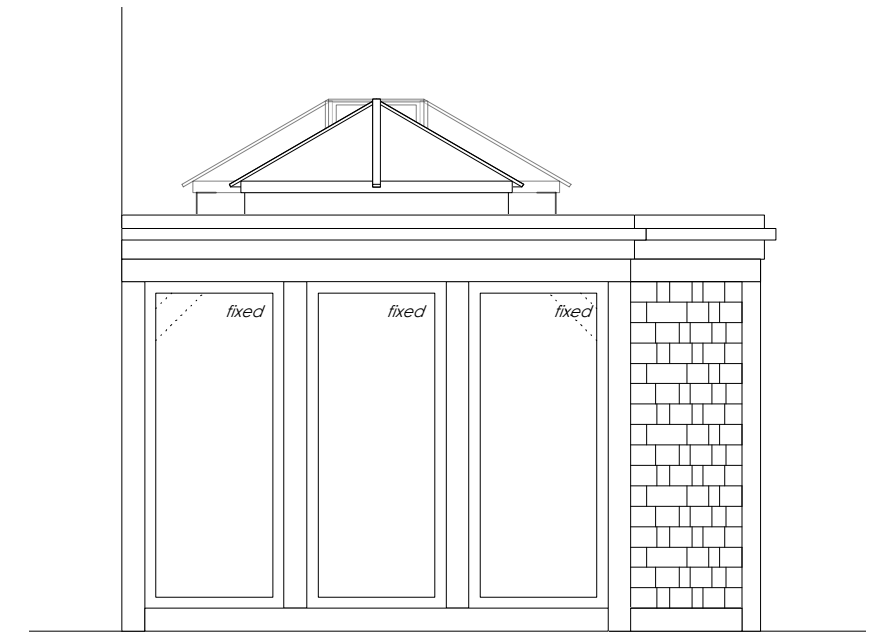

SOUTH FACING ELEVATION

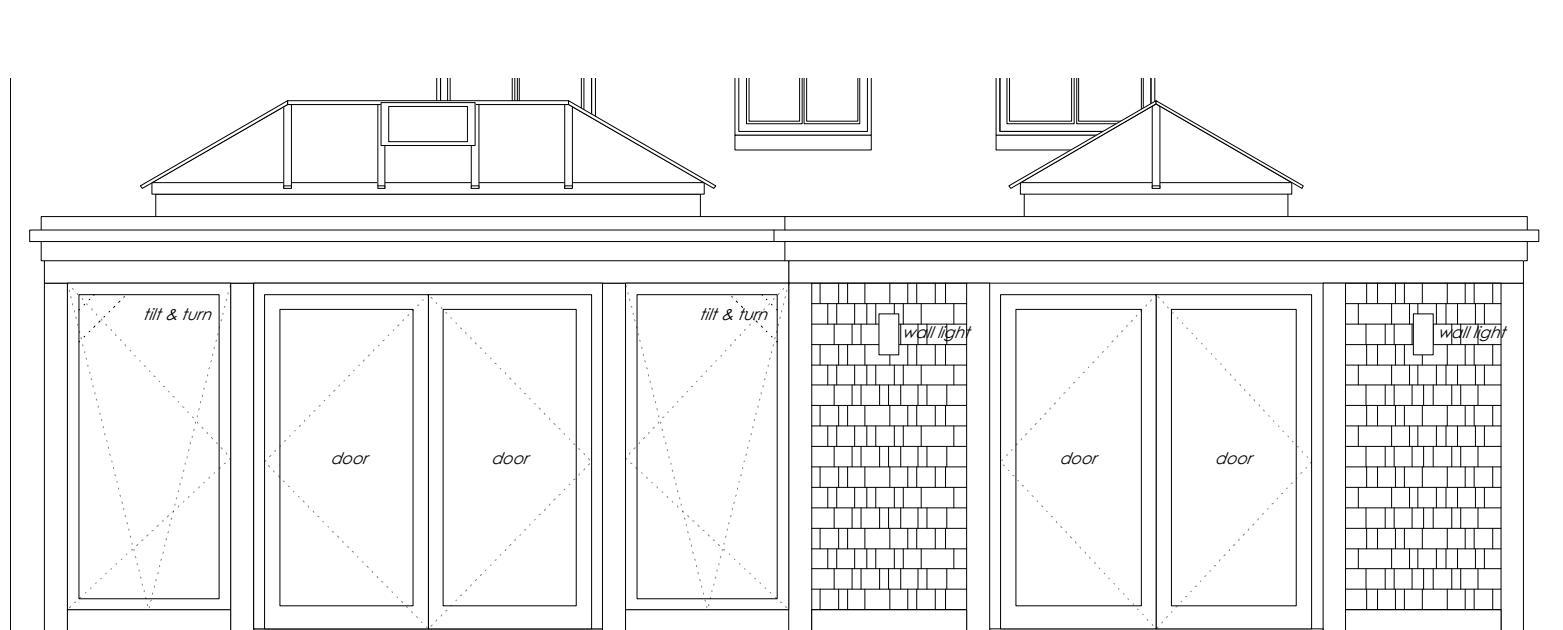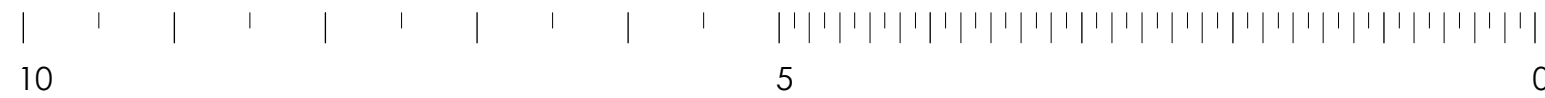

WEST FACING ELEVATION

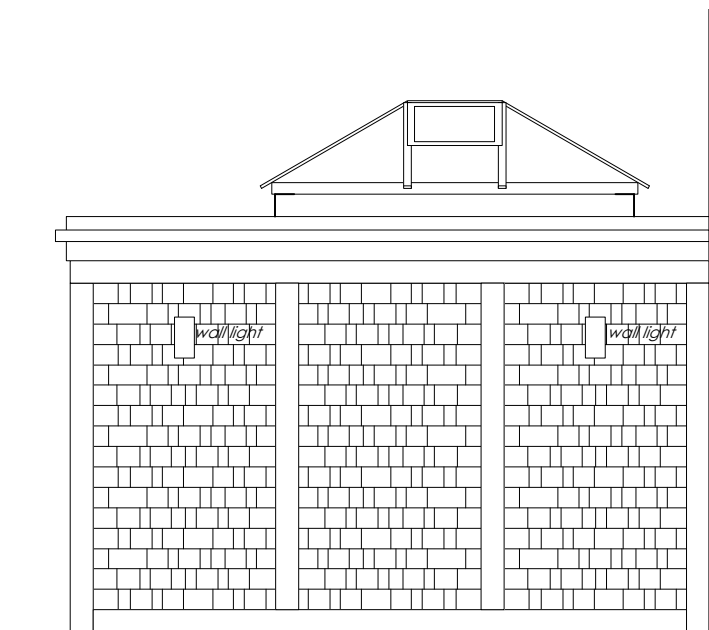

NORTH FACING ELEVATION

THE OLD CHAPEL
 OLD TOWN, ST MARYS

PROPOSED
 ELEVATIONS
 + SECTION

DRAWING NO. OC08
 DATE - SEP 2020
 SCALE - 1:50 @ A3