



Ground Floor

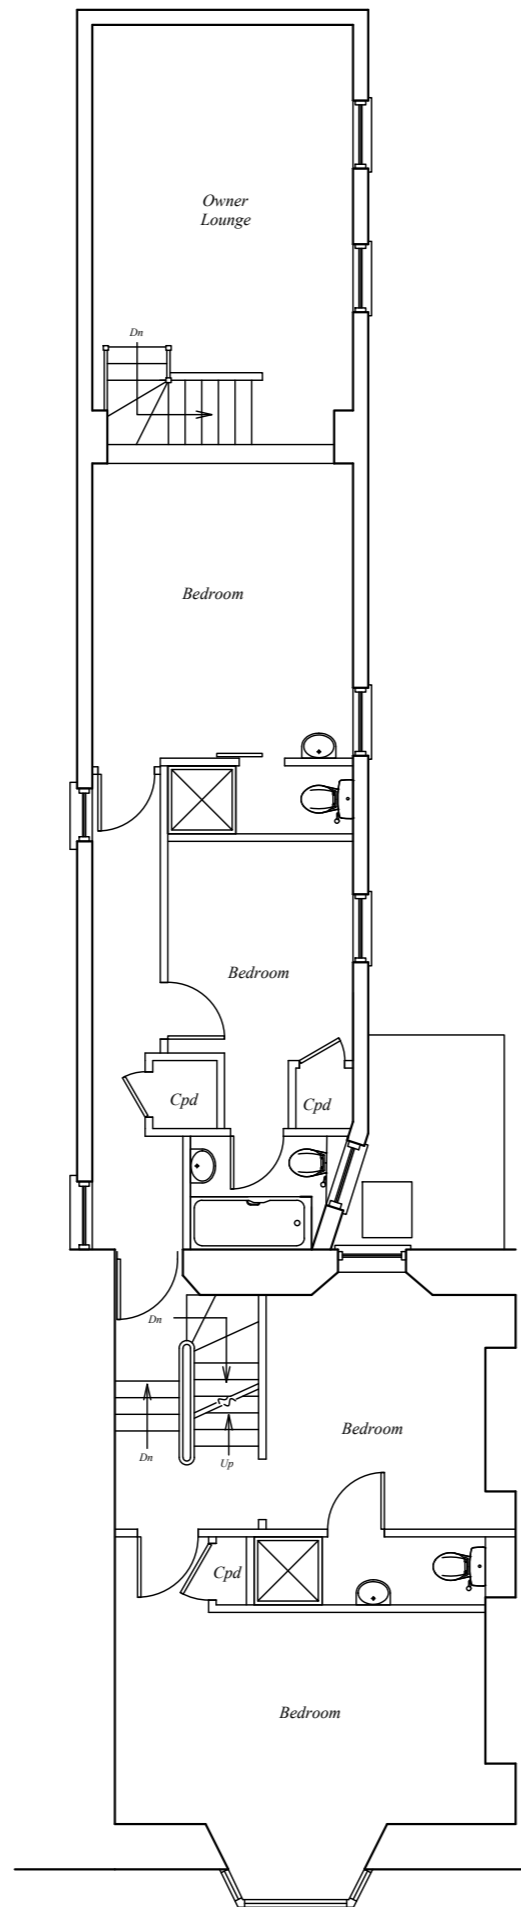

First Floor

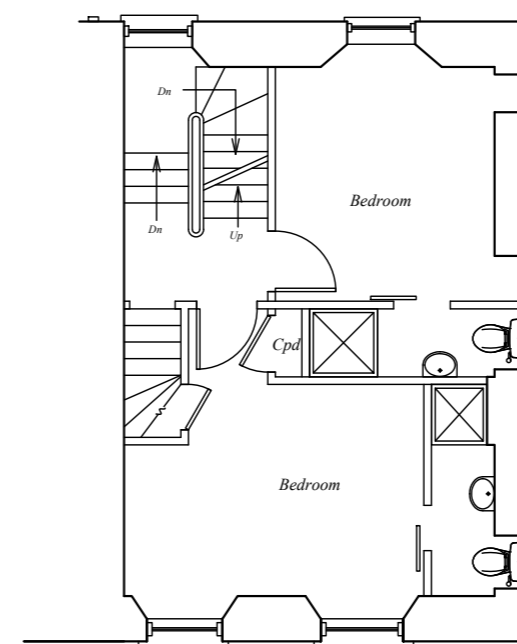

Second Floor

*Westford House Guest House  
 Church Street  
 St. Mary's  
 Isles of Scilly*

*Existing Floor Plan*

*Ms Jo Greenlaw*

**N.B.**-No measurements to be scaled from this drawing unless specified. Whilst all efforts are made to insure accurate measurements Any discrepancies should be reported immediately to the architect.  
 © Copyright Paul Osborne

Date - Sept 2020  
 Amended -  
 Scale - 1 : 100 @ A2

PAUL OSBORNE  
 CARN THOMAS  
 ST. MARY'S, ISLES of SCILLY.  
 TR21 0PT Tel (01720) 423066  
 Email: paul@sailsilly.com

**WFH-EP-1a**