



RECEIVED
By Emma Kingwell at 8:32 am, Dec 11, 2020

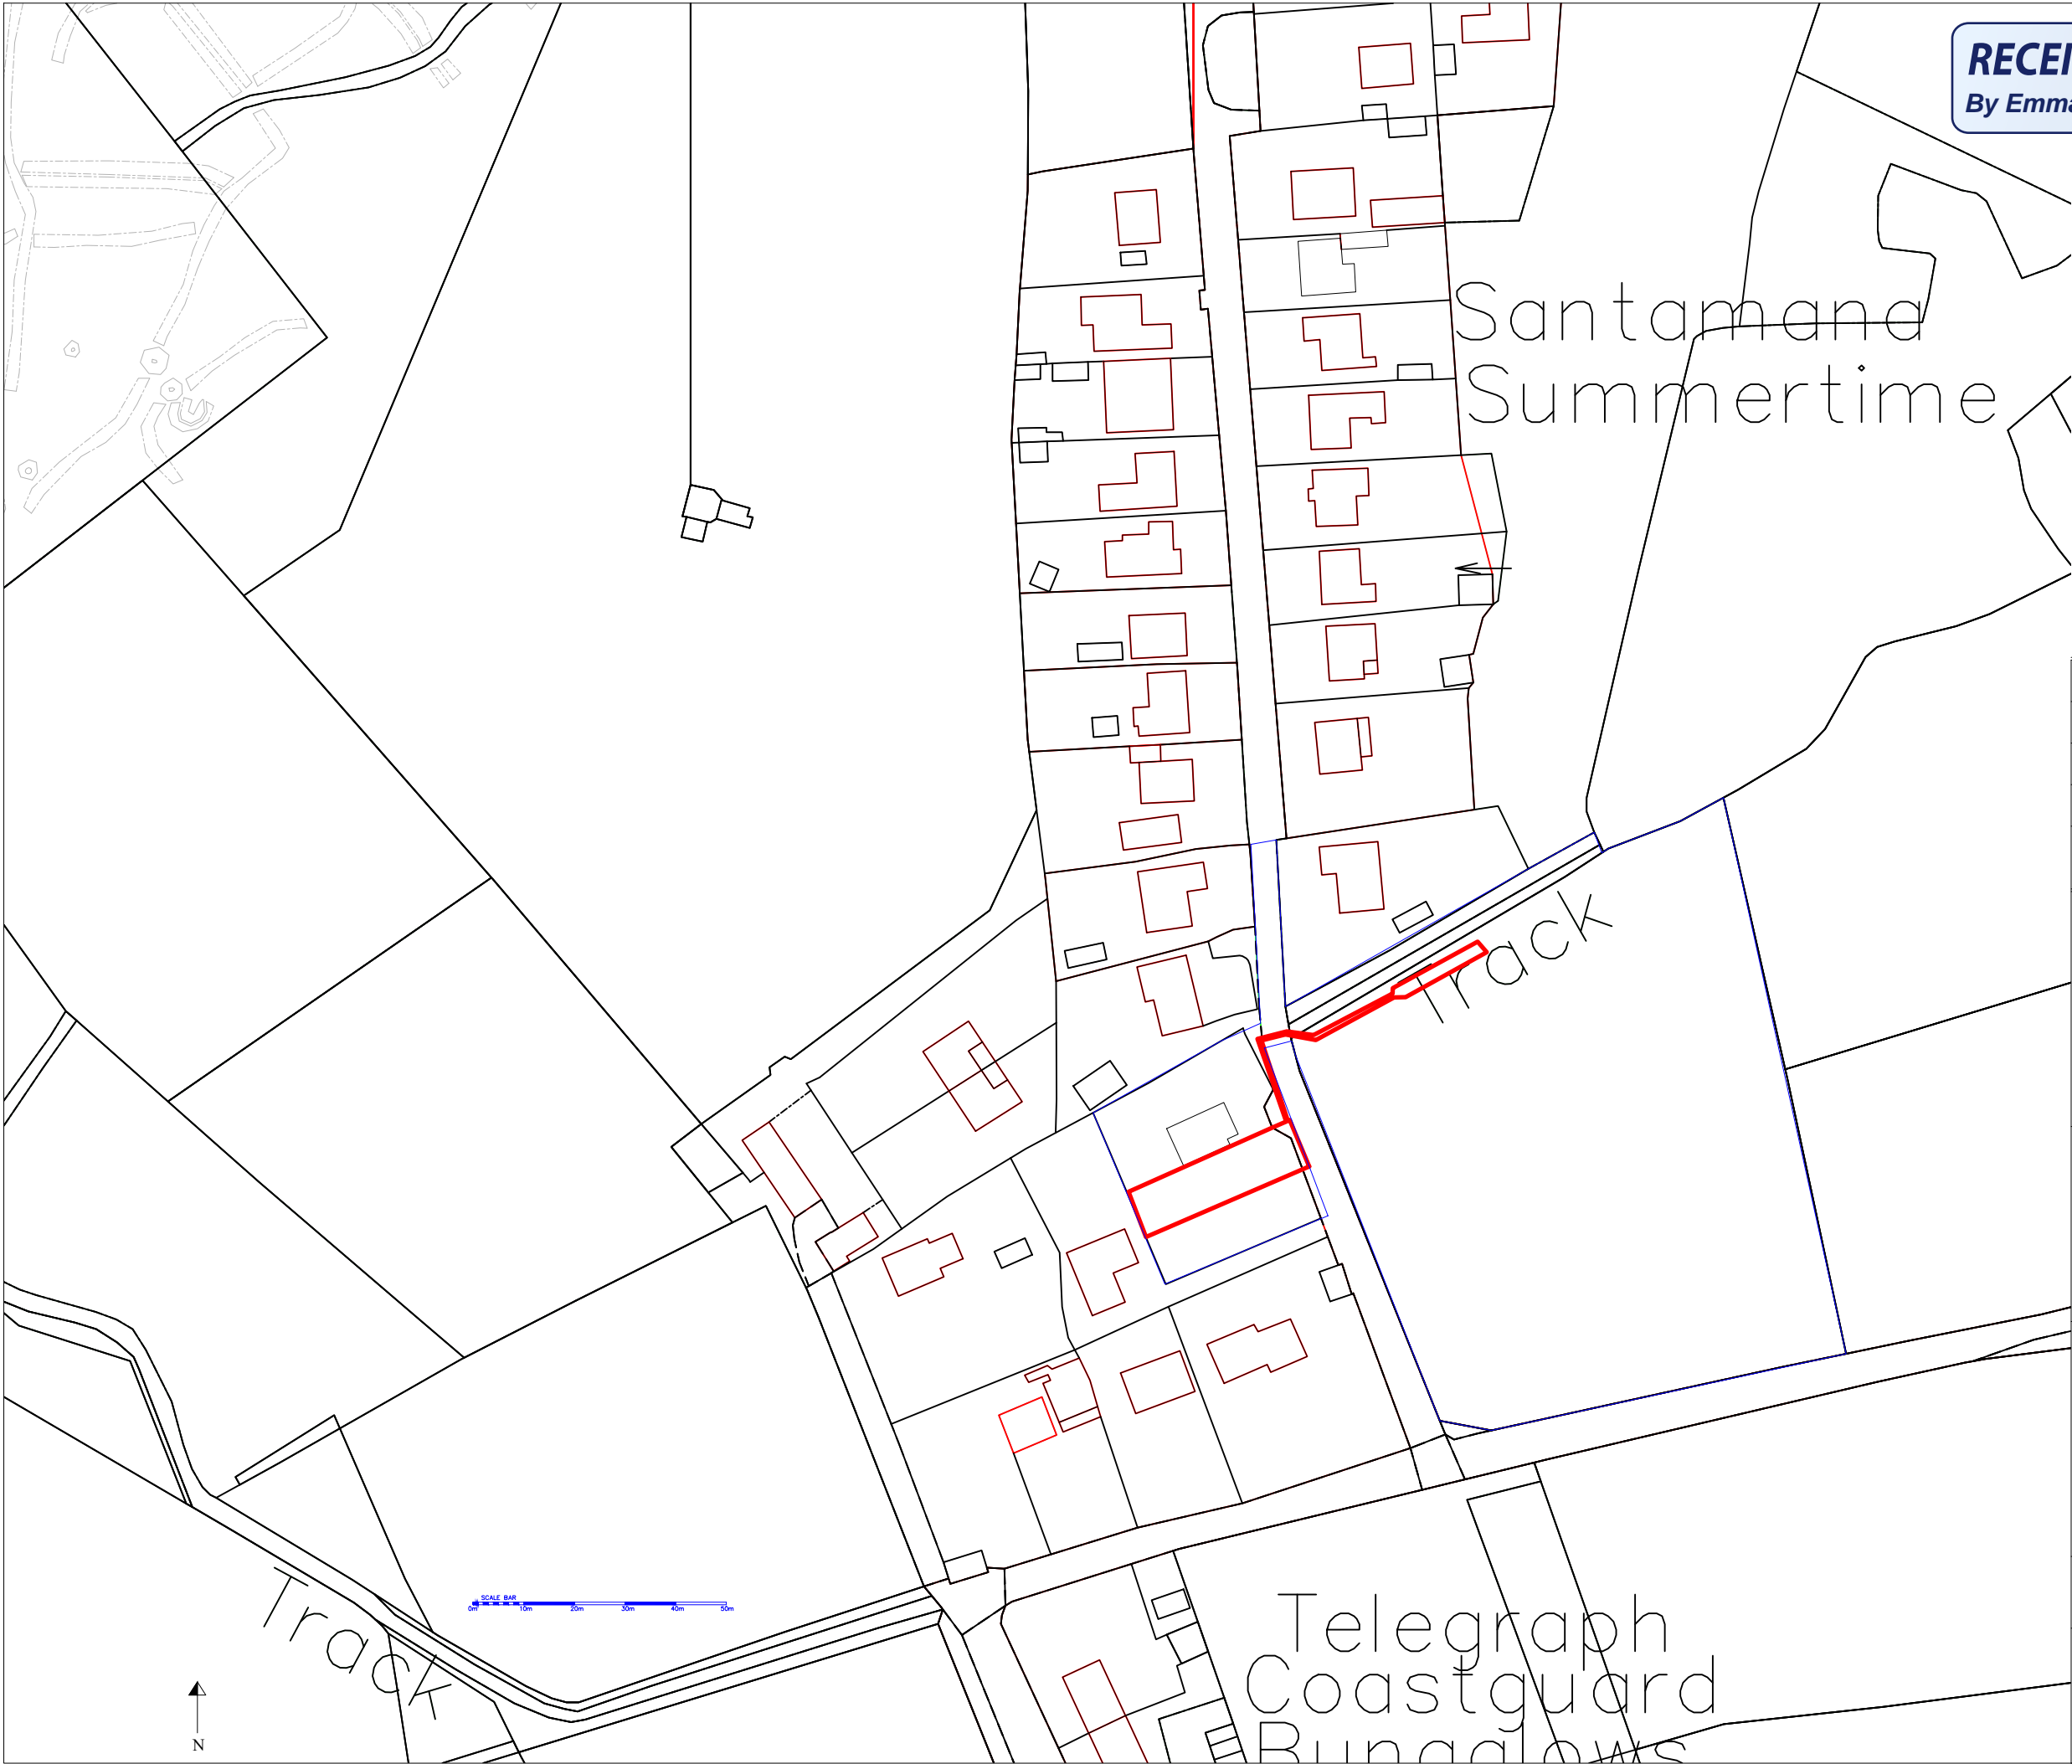

REVISION	AMENDMENT	INITIALS	DATE

PROJECT
Sea View Site Development
McFarlands Down, St Mary's
Isles of Scilly

DRAWING TITLE
Location Plan
Plot B



DUCHY of CORNWALL

ST MARY'S ISLES OF SCILLY TR21 OLS
Telephone: (01720) 422508 E-mail: ndean@duchyofcornwall.org

SCALE 1:1250@A3	DRAWN BY ND	DRAWING NO. 10/0380B-P1	REV. 0
DATE 02.06.20	CHECKED BY ND		

© This drawing is copyright. Crown copyright and database rights 2017.
Ordnance Survey Licence No 100023148
All materials and workmanship to comply with the current British Standards and codes of practice.
Contractors to check ALL dimensions. Work from figured dimensions ONLY.
Report ANY discrepancy to Architect or Surveyor before proceeding.
IF IN ANY DOUBT ASK