


**RECEIVED**  
By Tom Anderton at 2:42 pm, Jan 05, 2021



LOCATION PLAN 1:2500



BLOCK PLAN 1:500

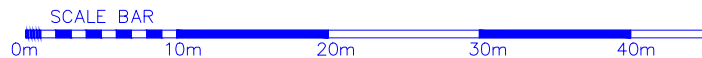

REVISION	AMENDMENT	INITIALS	DATE

PROJECT  
**Green Farm Cottage**  
**Re-Roofing Works**

DRAWING TITLE  
**Block & Location Plan**



**DUCHY of CORNWALL**

ST MARY'S ISLES OF SCILLY TR21 0LS  
Telephone: (01720) 422508 E-mail: ndean@duchyofcornwall.org

SCALE 1:100	DRAWN BY ND	DRAWING NO. 10/0733-P01	REV. 0
DATE 20.05.20	CHECKED BY ND		

© This drawing is copyright. Crown copyright and database rights 2017.  
Ordnance Survey Licence No 100023148  
All materials and workmanship to comply with the current British Standards and codes of practice.

Contractors to check ALL dimensions. Work from figured dimensions ONLY.  
Report ANY discrepancy to Architect or Surveyor before proceeding.  
IF IN ANY DOUBT ASK