
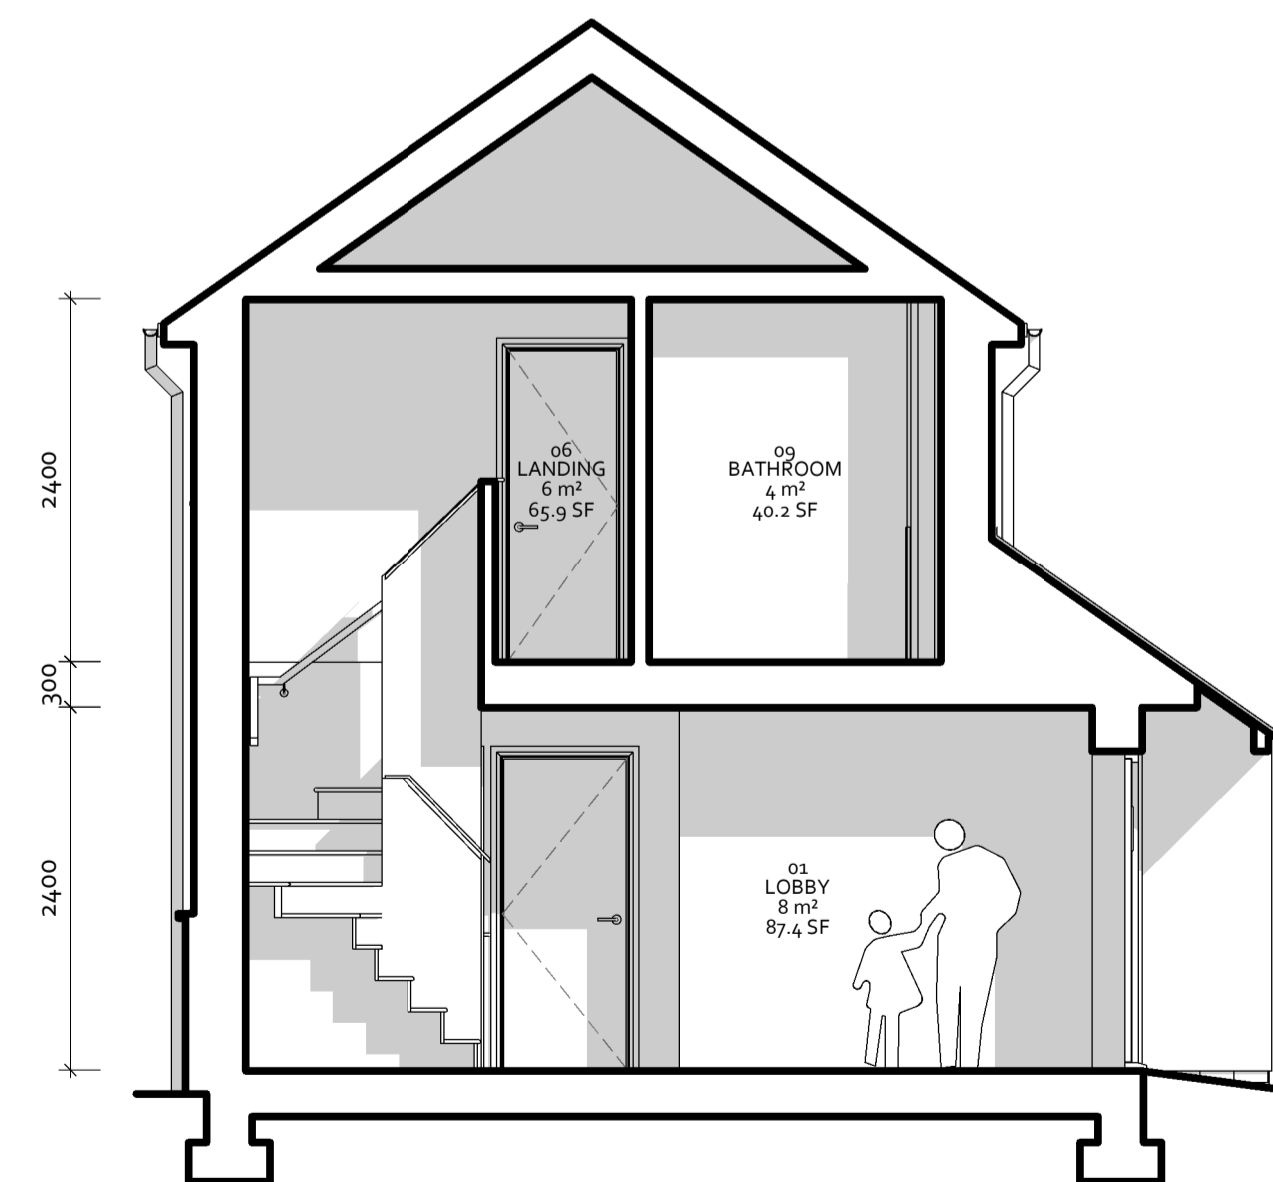
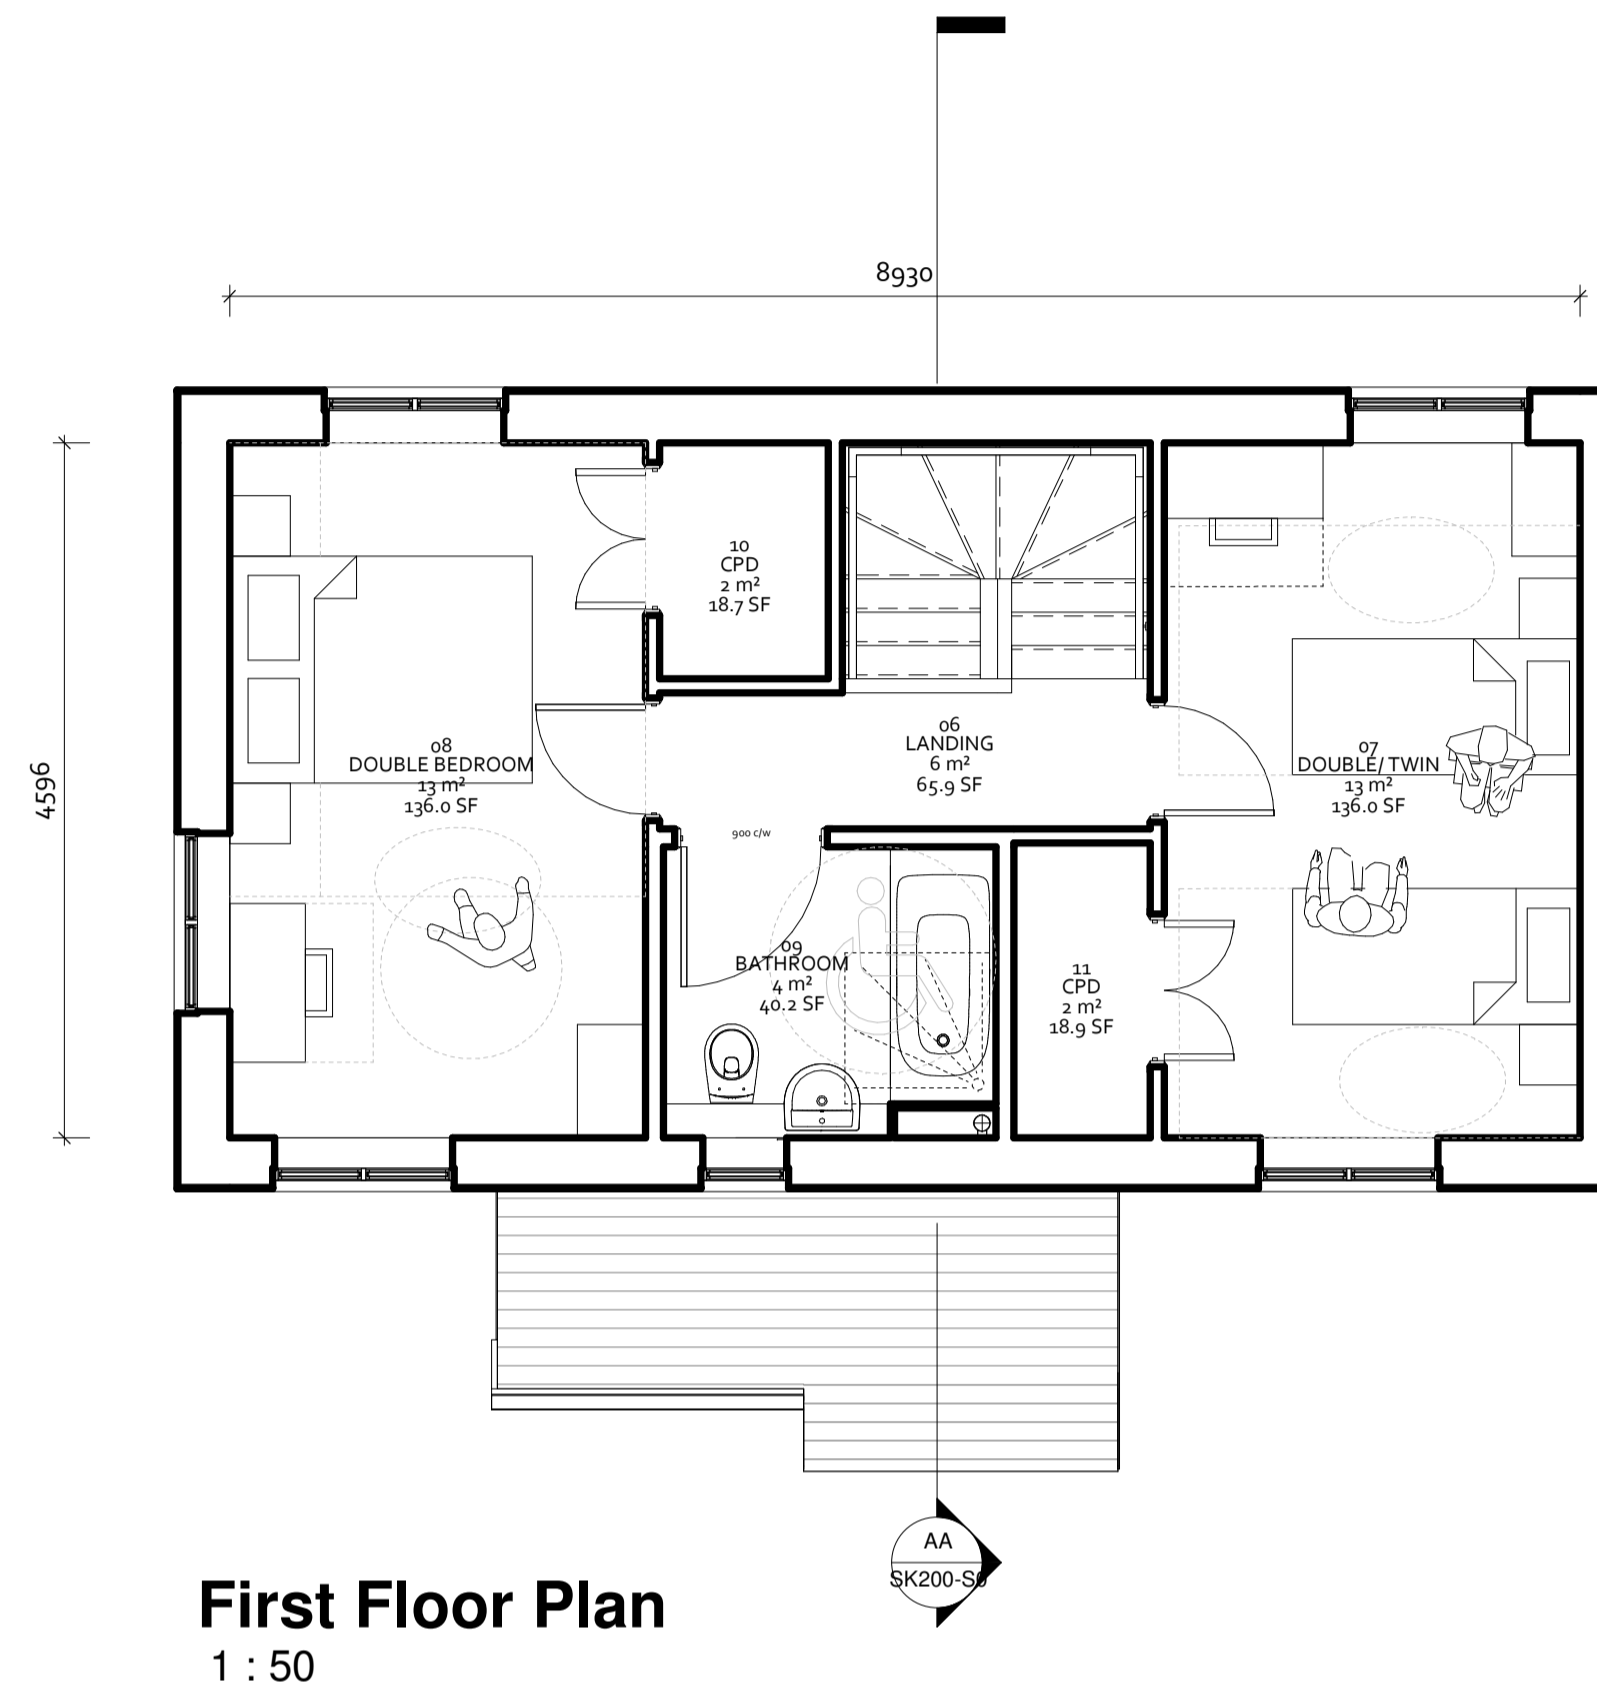


Contractors to check all dimensions on drawings.
 Any discrepancies must be reported to KTA or the contract administrator before proceeding.
 Do not scale from planning drawings, work to figured dimensions.
 This drawing must be read in conjunction with all relevant consultants drawings.
 This drawing is © KTA.

Revision Schedule

Revision Number	Revision Date	Revision Description	Issued/Authorised by
P2	JAN 2021	PLANNING ISSUE	MC/AC
P1	FEB 2020	DRAFT ISSUE	MC/AC

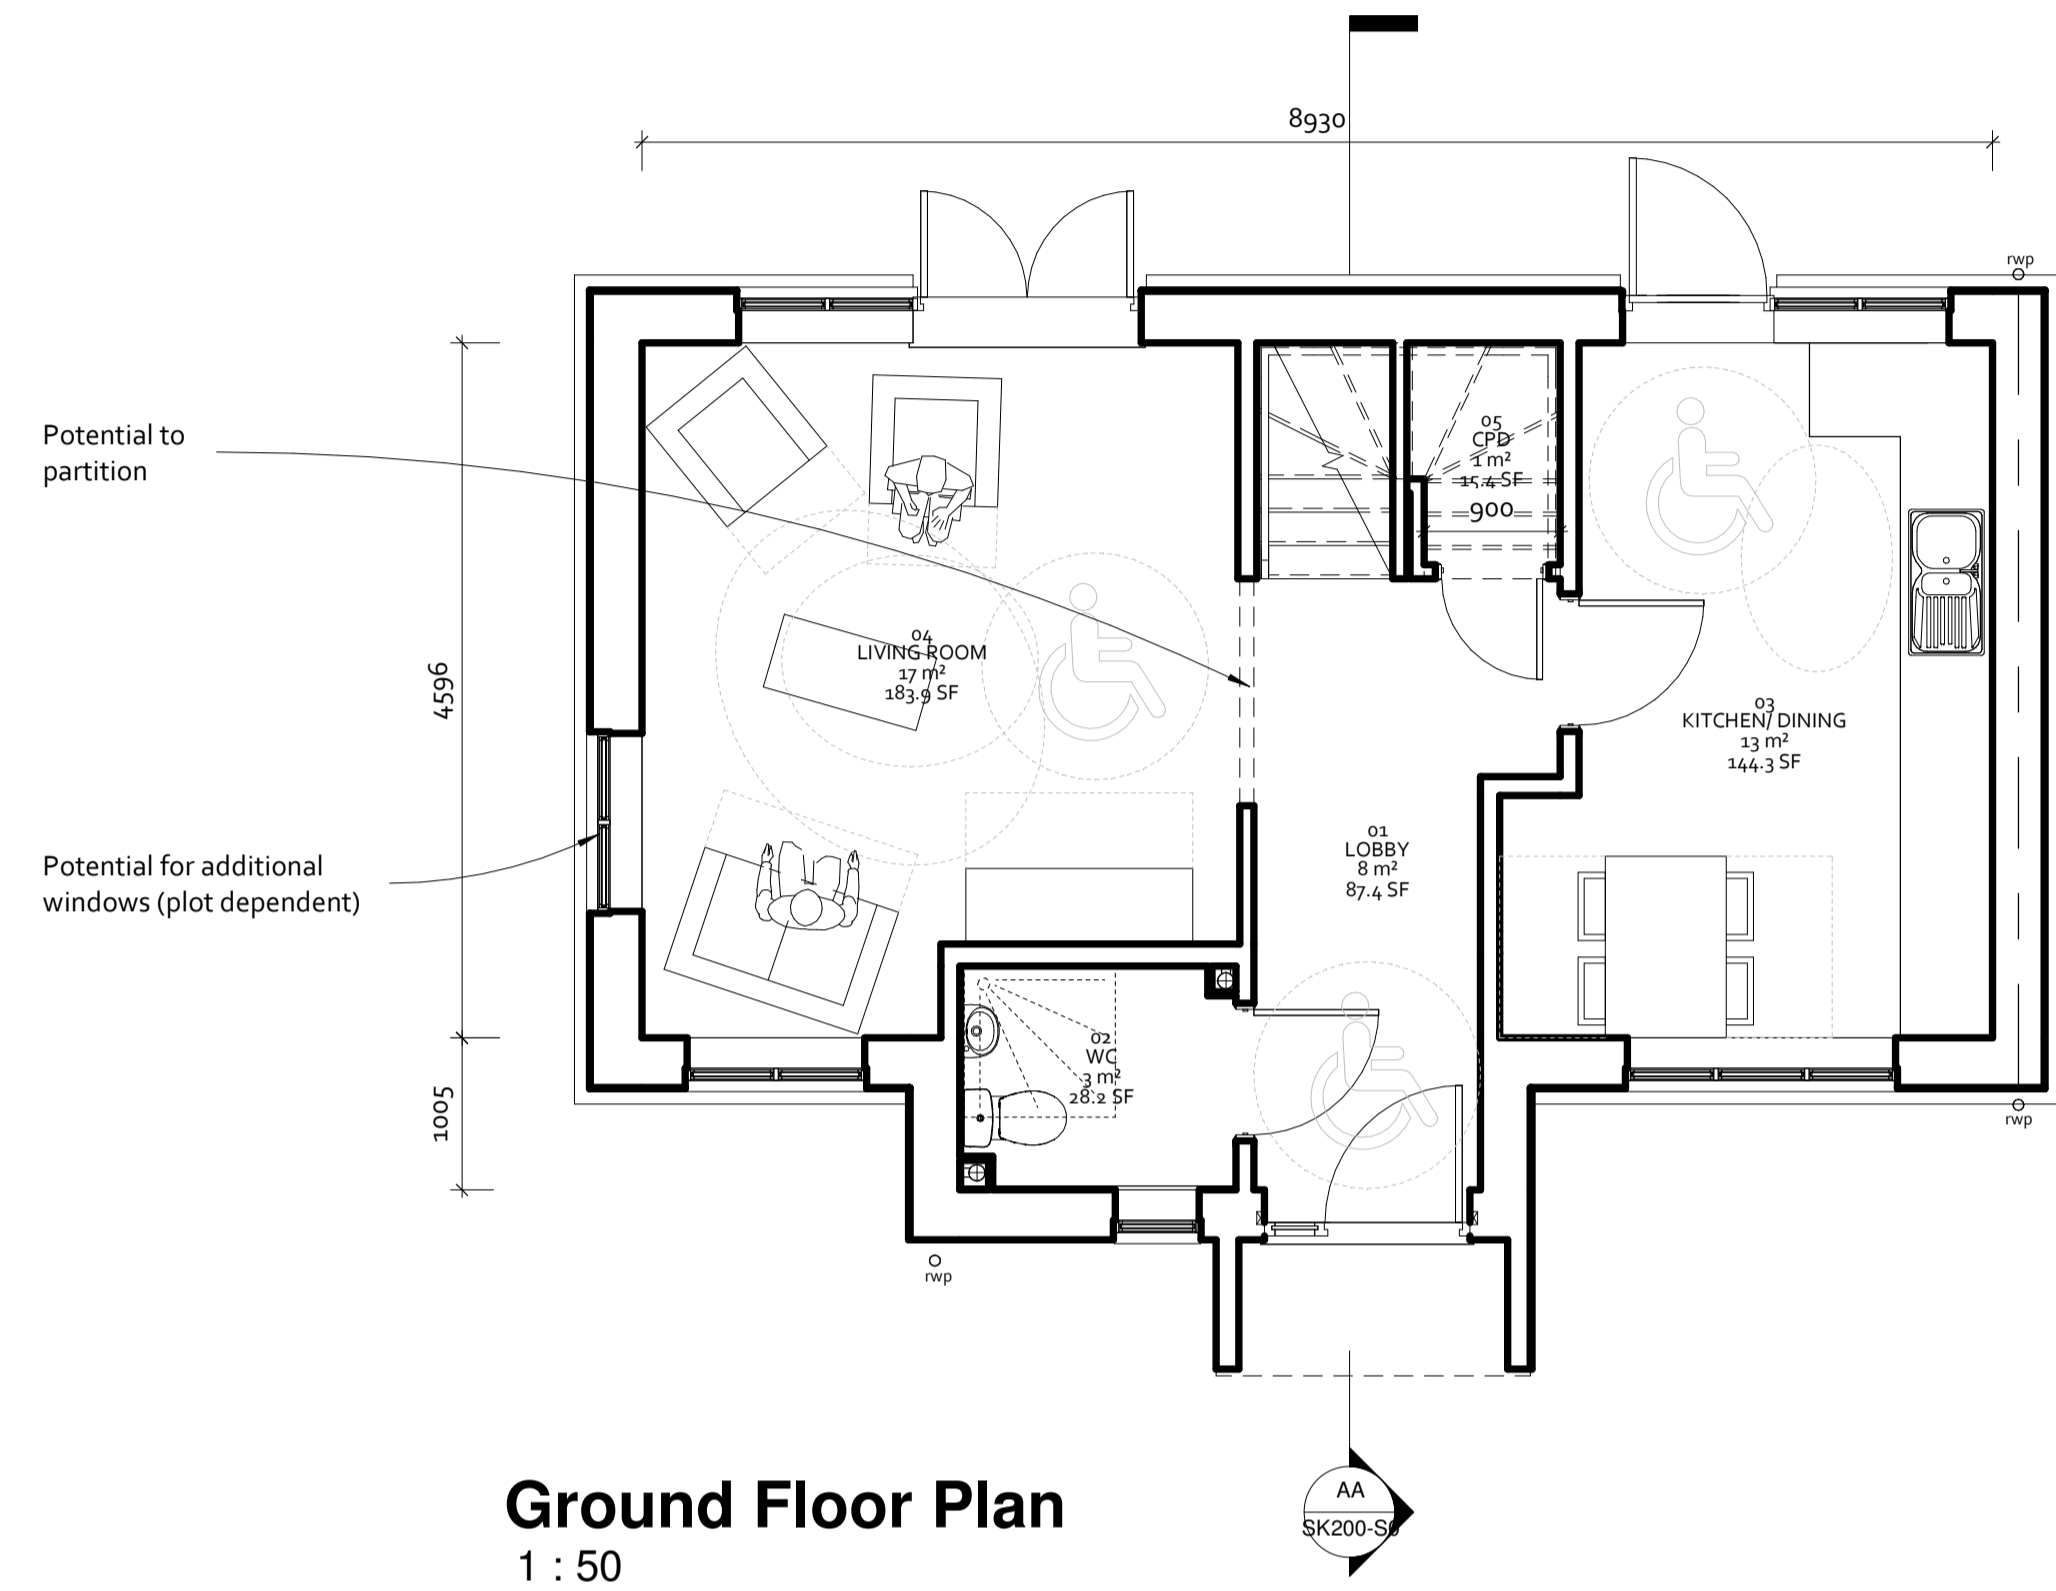

HOUSETYPE A
2 Bed 4 Person
Detached or Semi Detached

Part M(4) Category 2

2B/ 4P Housetype A - Front Entrance
GIA 85.5m²
Minimum GIA = 79m²
(Technical housing standards - nationally described space standard)

PLANNING ISSUE



Kensington Court, Woodwater Park, Pynes Hill, Exeter, EX2 5TY

Tel: 01392 360338
Email: kt@kta.uk.com
Web: www.kta.uk.com

Project
Ennor Housing, Isles of Scilly

Title
Illustrative Housetype A - Typical Plans as proposed Author MC Checked by AC

Date 07/01/2021 14:51:38 Scale 1 : 50 @ A1

Project 2002 Status Pre Construction

Drawing number
SC-KT-XX-XX-DR-A-2002-SK200-S0 -P2

