


Schiller Shelter, Porthcressa Road, St Mary's, Isles of Scilly

BLOCK PLAN

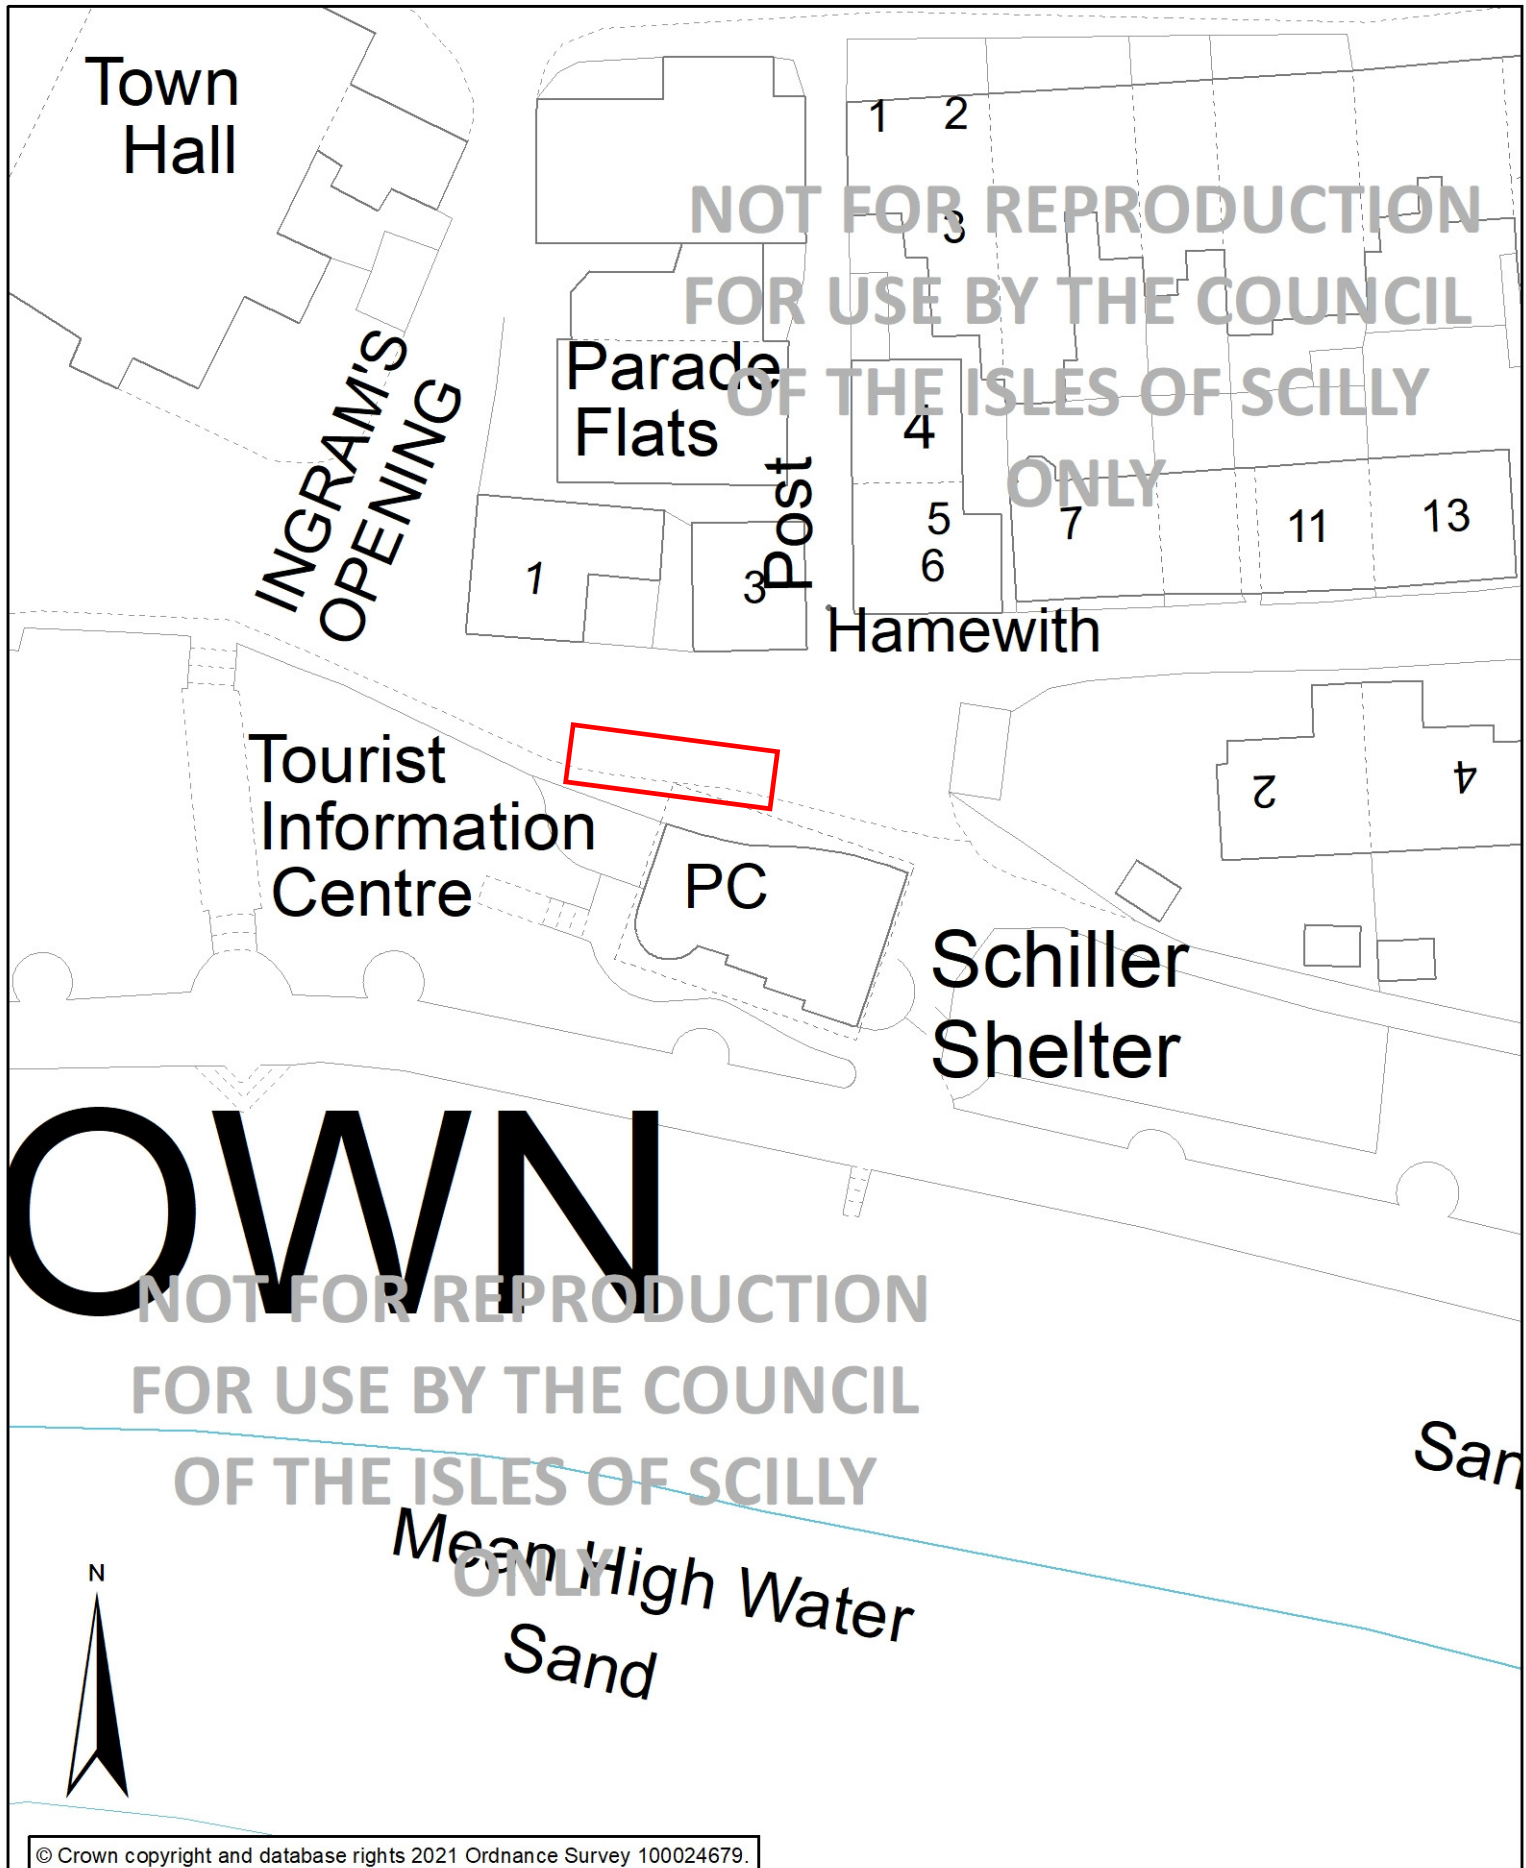

1:500 @A4 0 2.5 5 10 15 20 Meters

For use and reproduction by the Council of the Isles of Scilly only.
Council of the Isles of Scilly, Town Hall, The Parade, St Mary's, Isles of Scilly, TR21 0LW



RECEIVED
By Tom Anderton at 8:26 am, Mar 18, 2021