
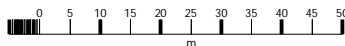


# Planning Application - On The Quay, The Quay, TR21 0HU

**RECEIVED**

By Emma Kingwell at 4:44 pm, Apr 19, 2021

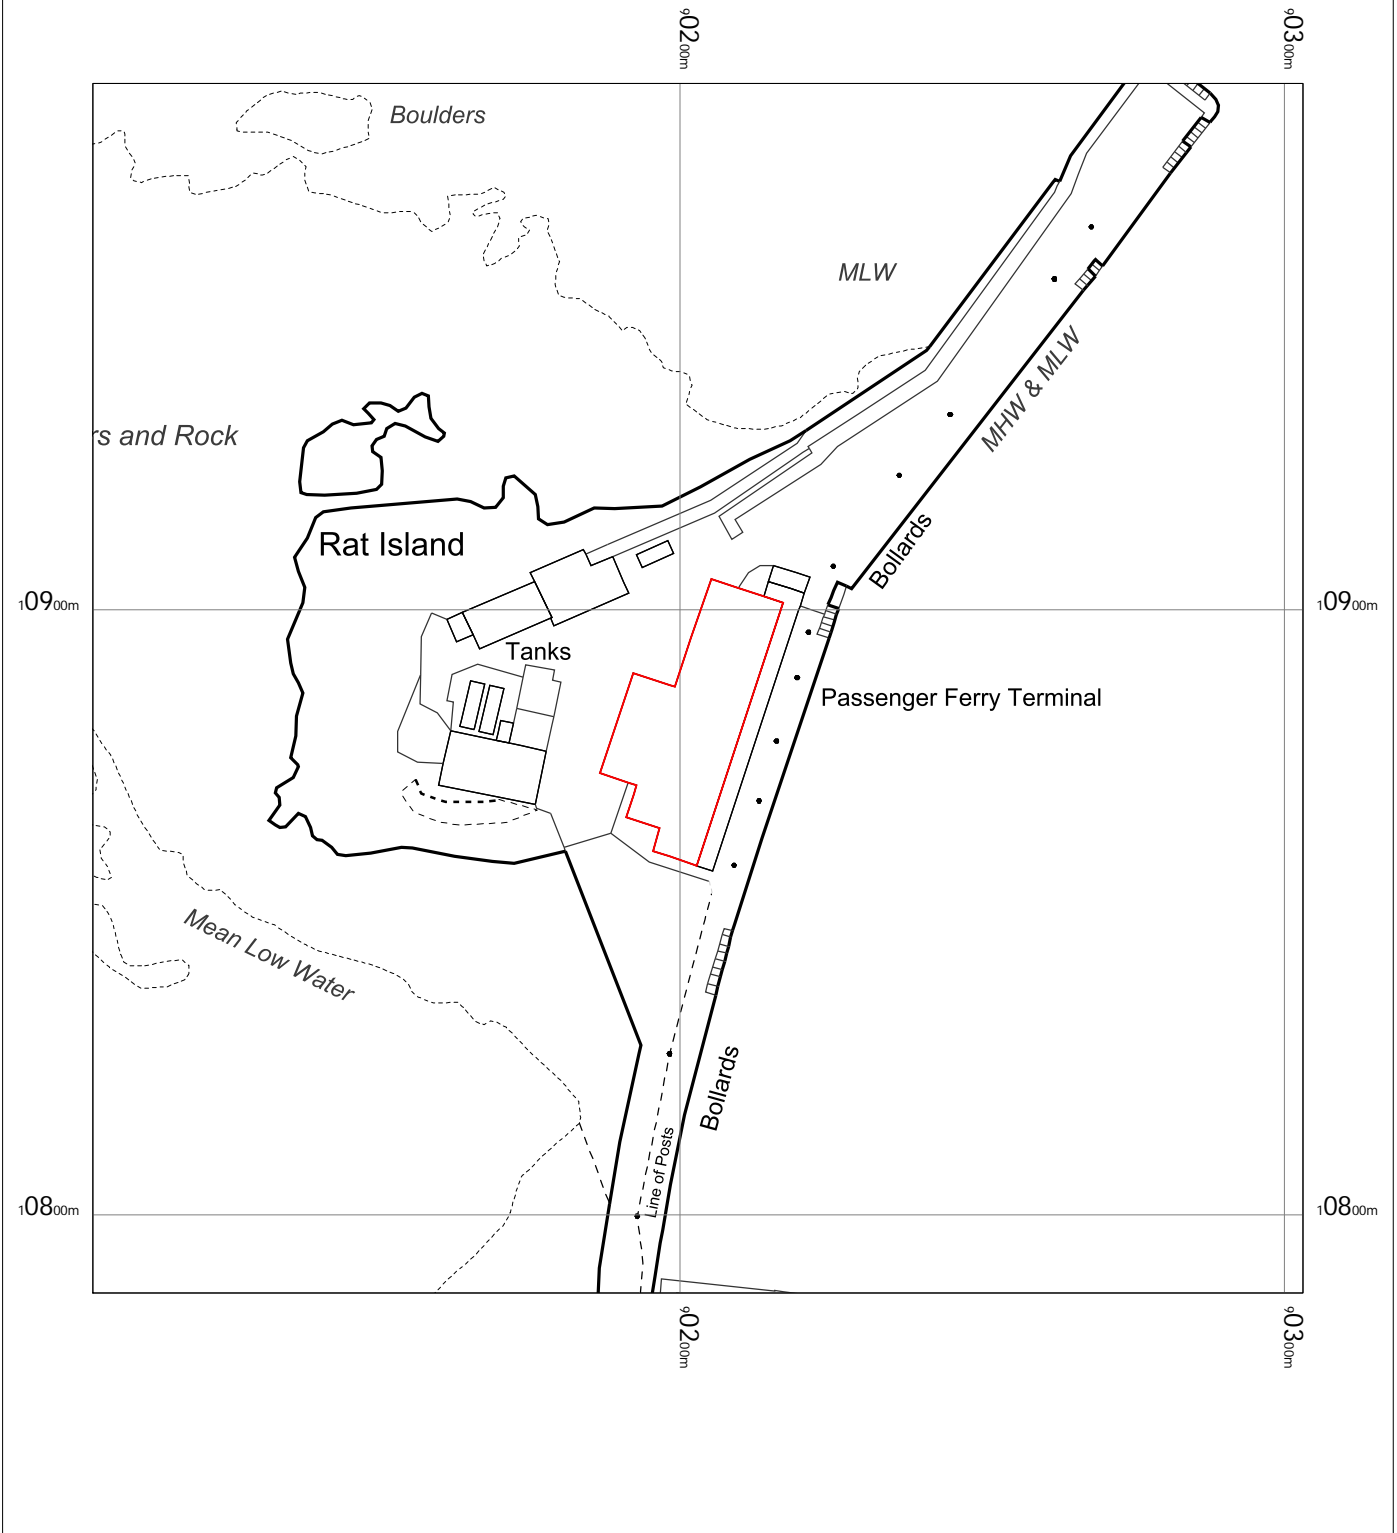

Owners Accommodation  
On The Quay  
The Quay,  
Hugh Town,  
St Mary's,  
Isles Of Scilly  
TR21 0HU

OS MasterMap 1250/2500/10000 scale  
Thursday, March 25, 2021, ID: MPMBL-00949577  
[www.planningapplicationmaps.co.uk](http://www.planningapplicationmaps.co.uk)

1:1250 scale print at A4, Centre: 90203 E, 10887 N

© Crown Copyright Ordnance Survey. Licence no. 100051661

