

APPROVED

By Lisa Walton at 11:59 am, Mar 28, 2022

RECEIVED


By Lisa Walton at 8:40 am, Mar 01, 2022

CASTLE FARM WORKSHOP
PROPOSED SECTION A-A

THE COUNCIL OF
THE ISLES OF SCILLY

28 FEB 2022

RECEIVED

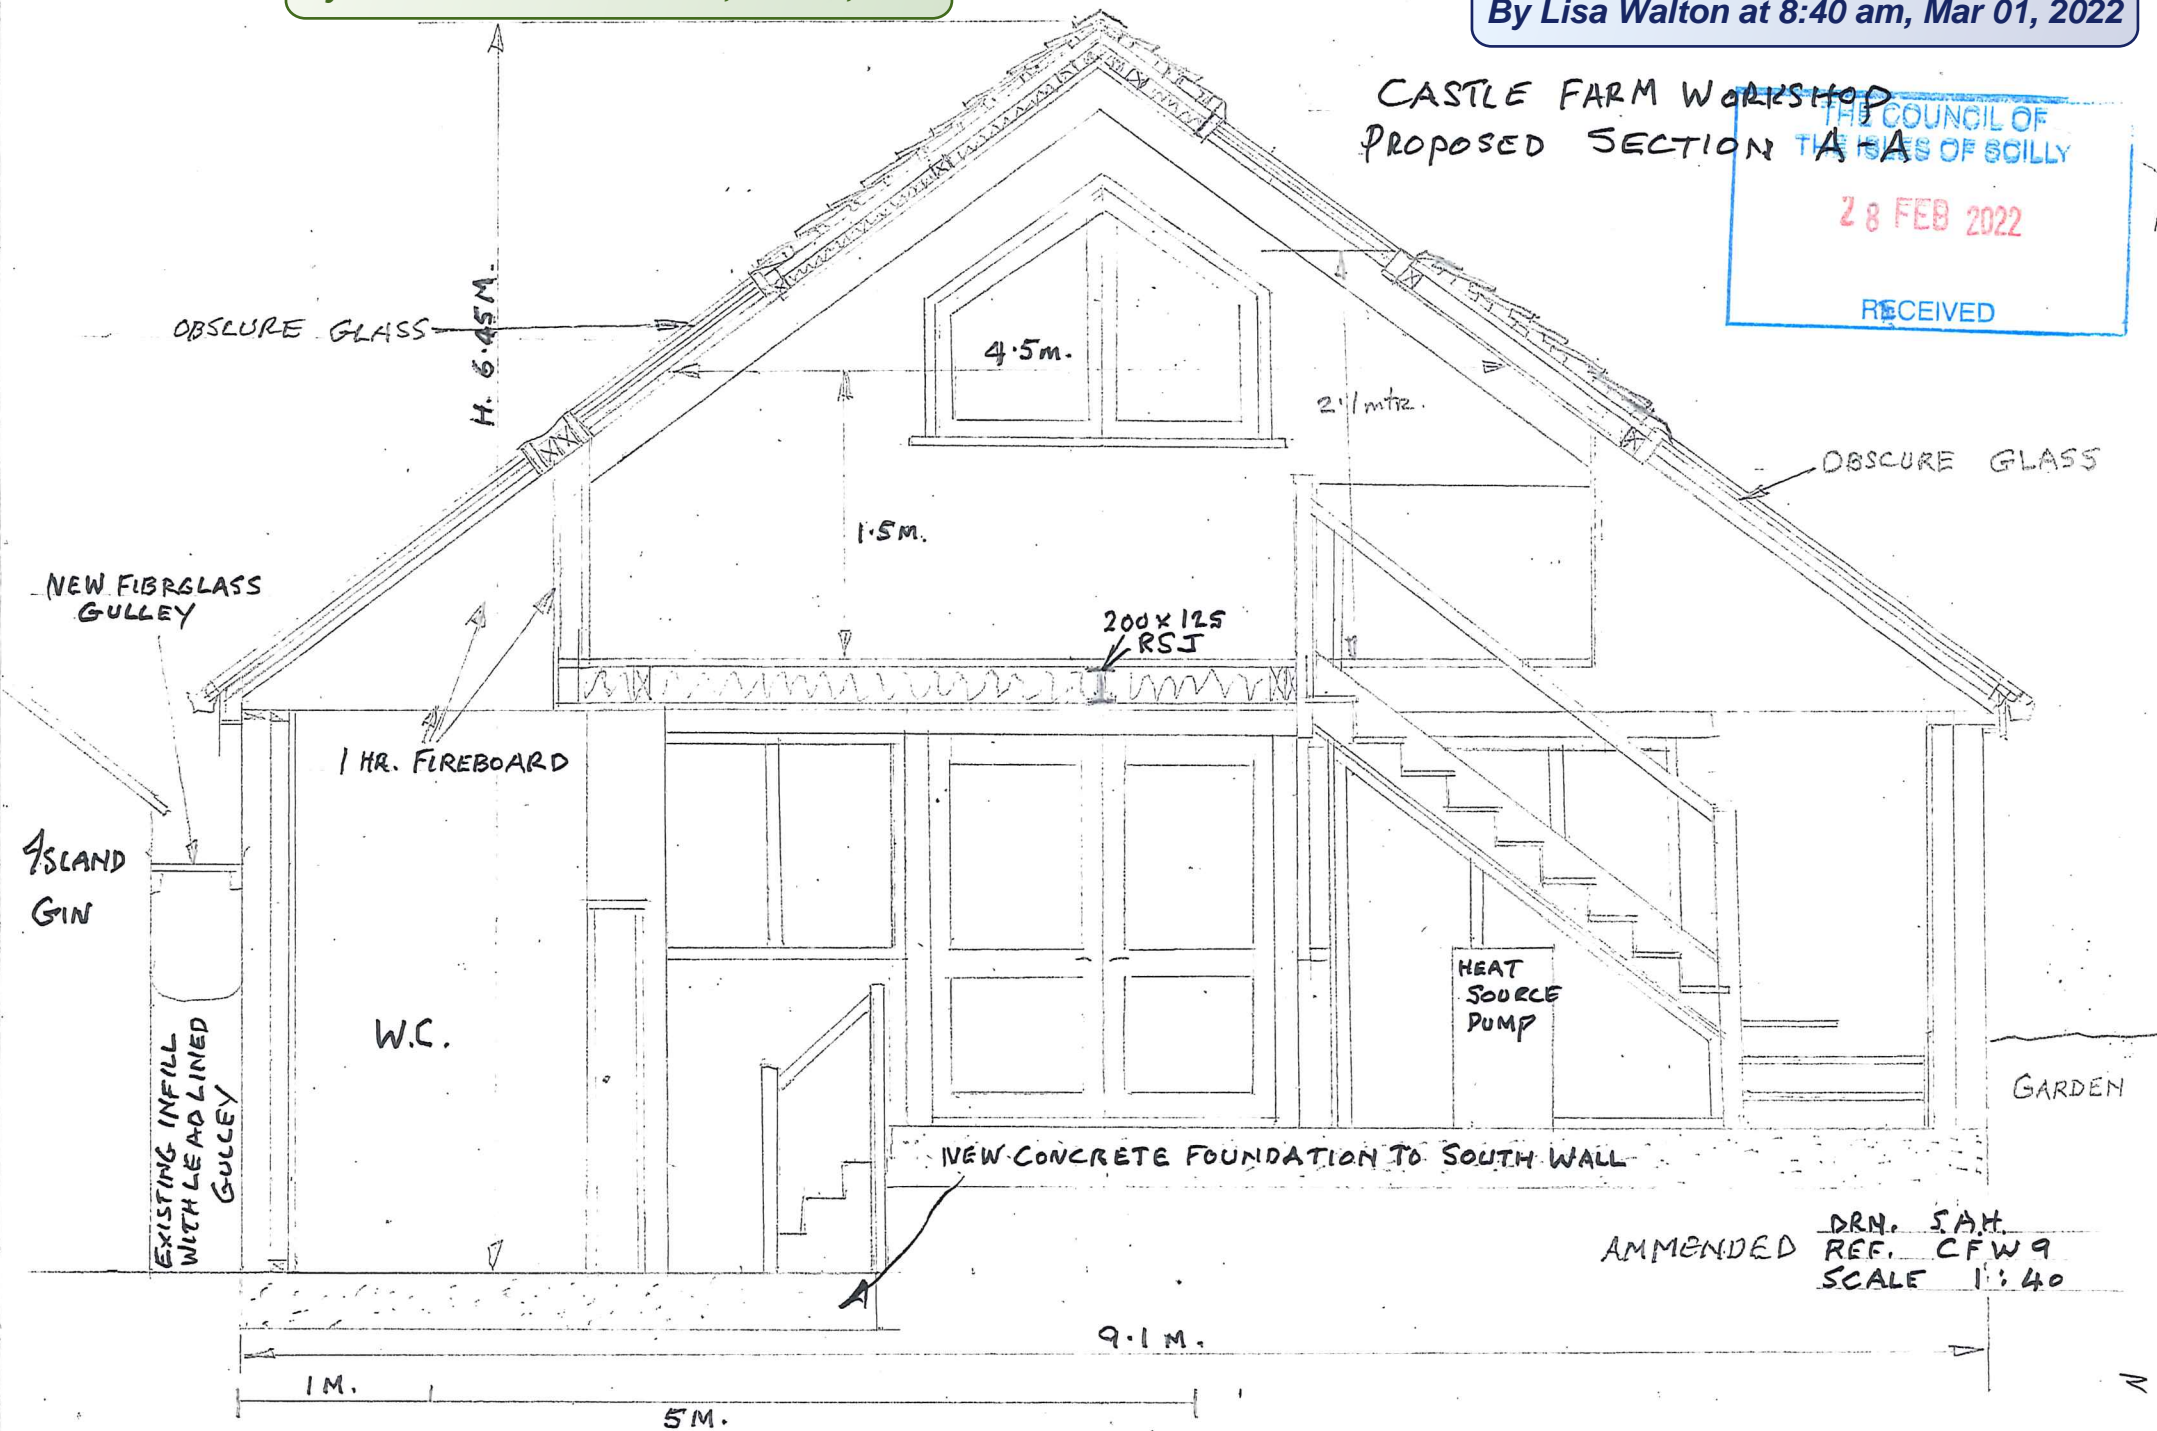

AMMENDED DRN. S.A.H.
REF. CFW 9
SCALE 1:40

