


**RECEIVED**

By Olivia.Rickman at 1:01 pm, Jan 12, 2022

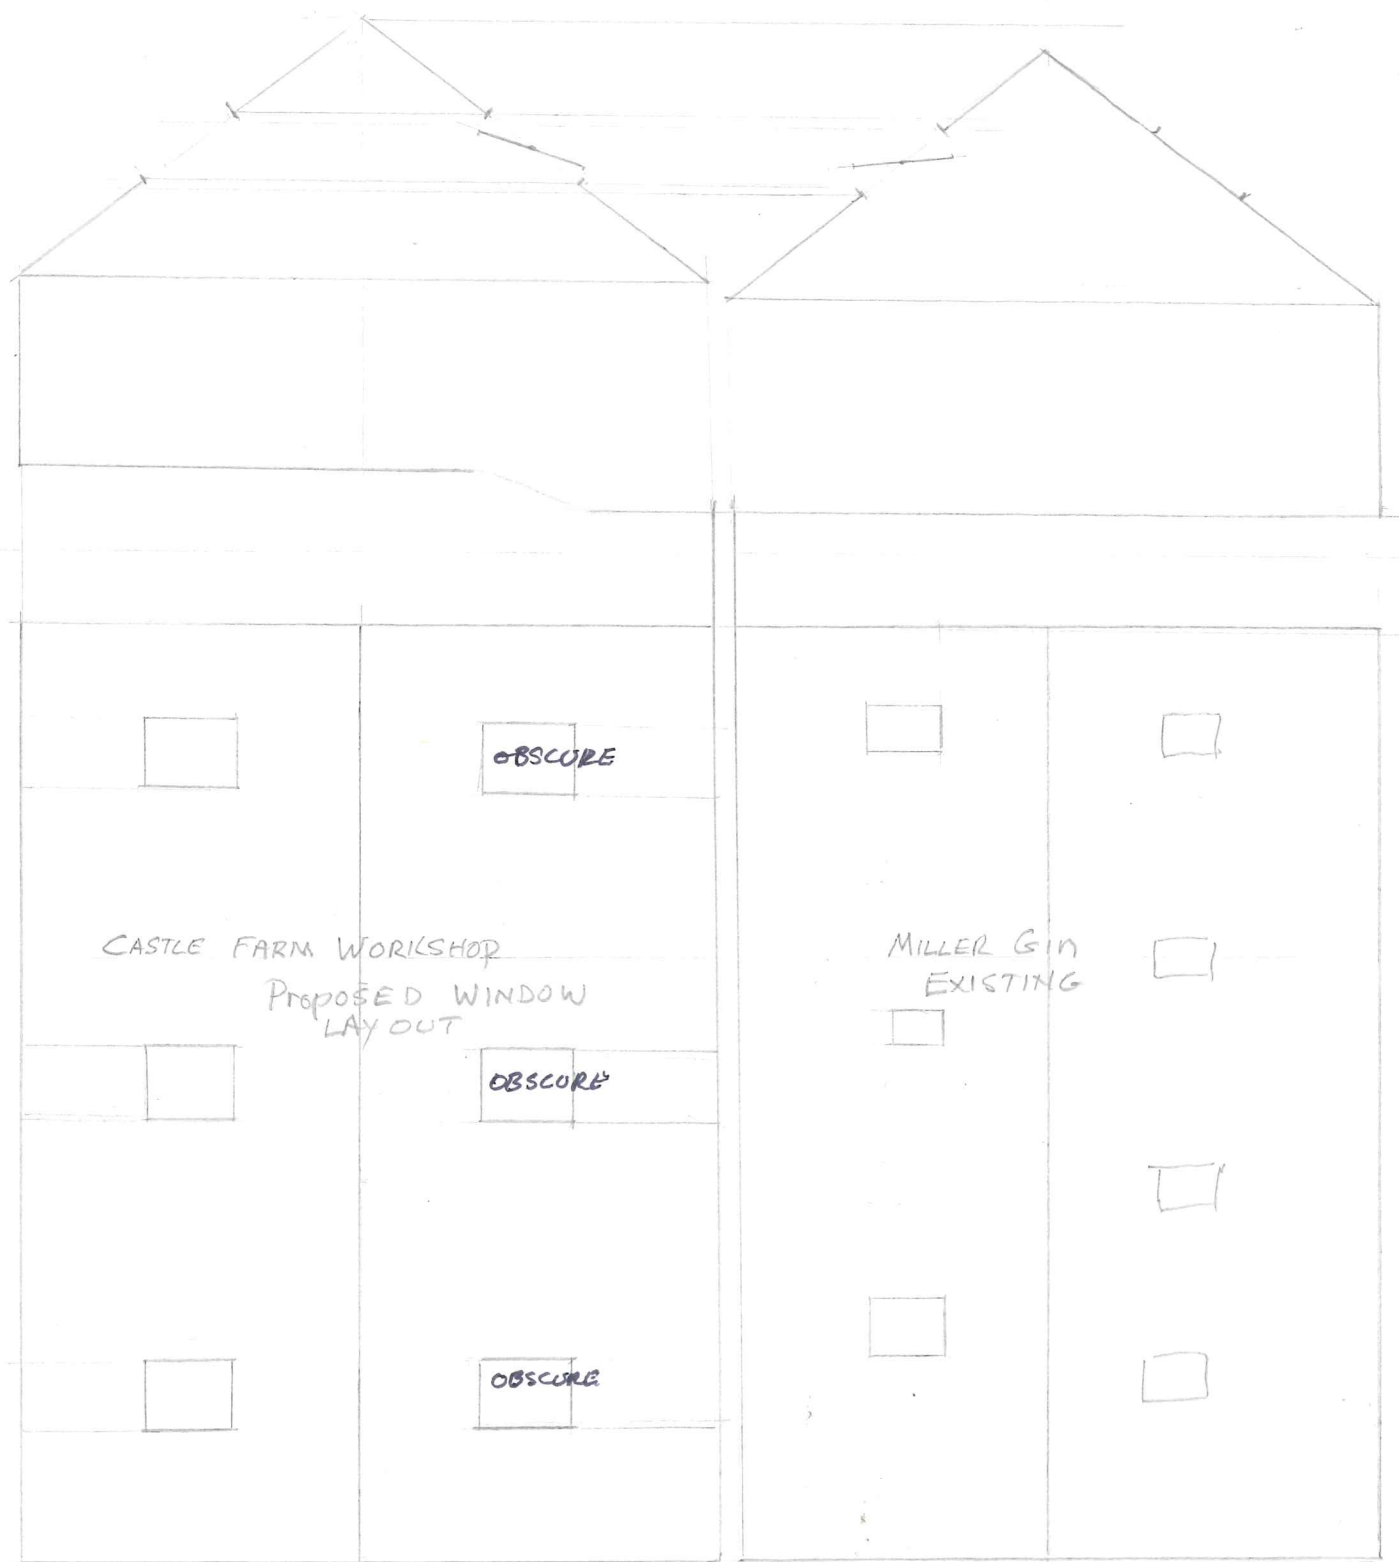

CASTLE FARM WORKSHOP  
PROPOSED WINDOW  
LAYOUT

MILLER GIN  
EXISTING

OBSCURE

OBSCURE

OBSCURE

DRN SAH  
SCALE 1:100