
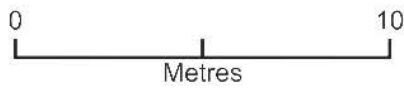


Block Plan for 1 Telegraph Bungalows

RECEIVED
By A King at 11:12 am, Jun 03, 2021

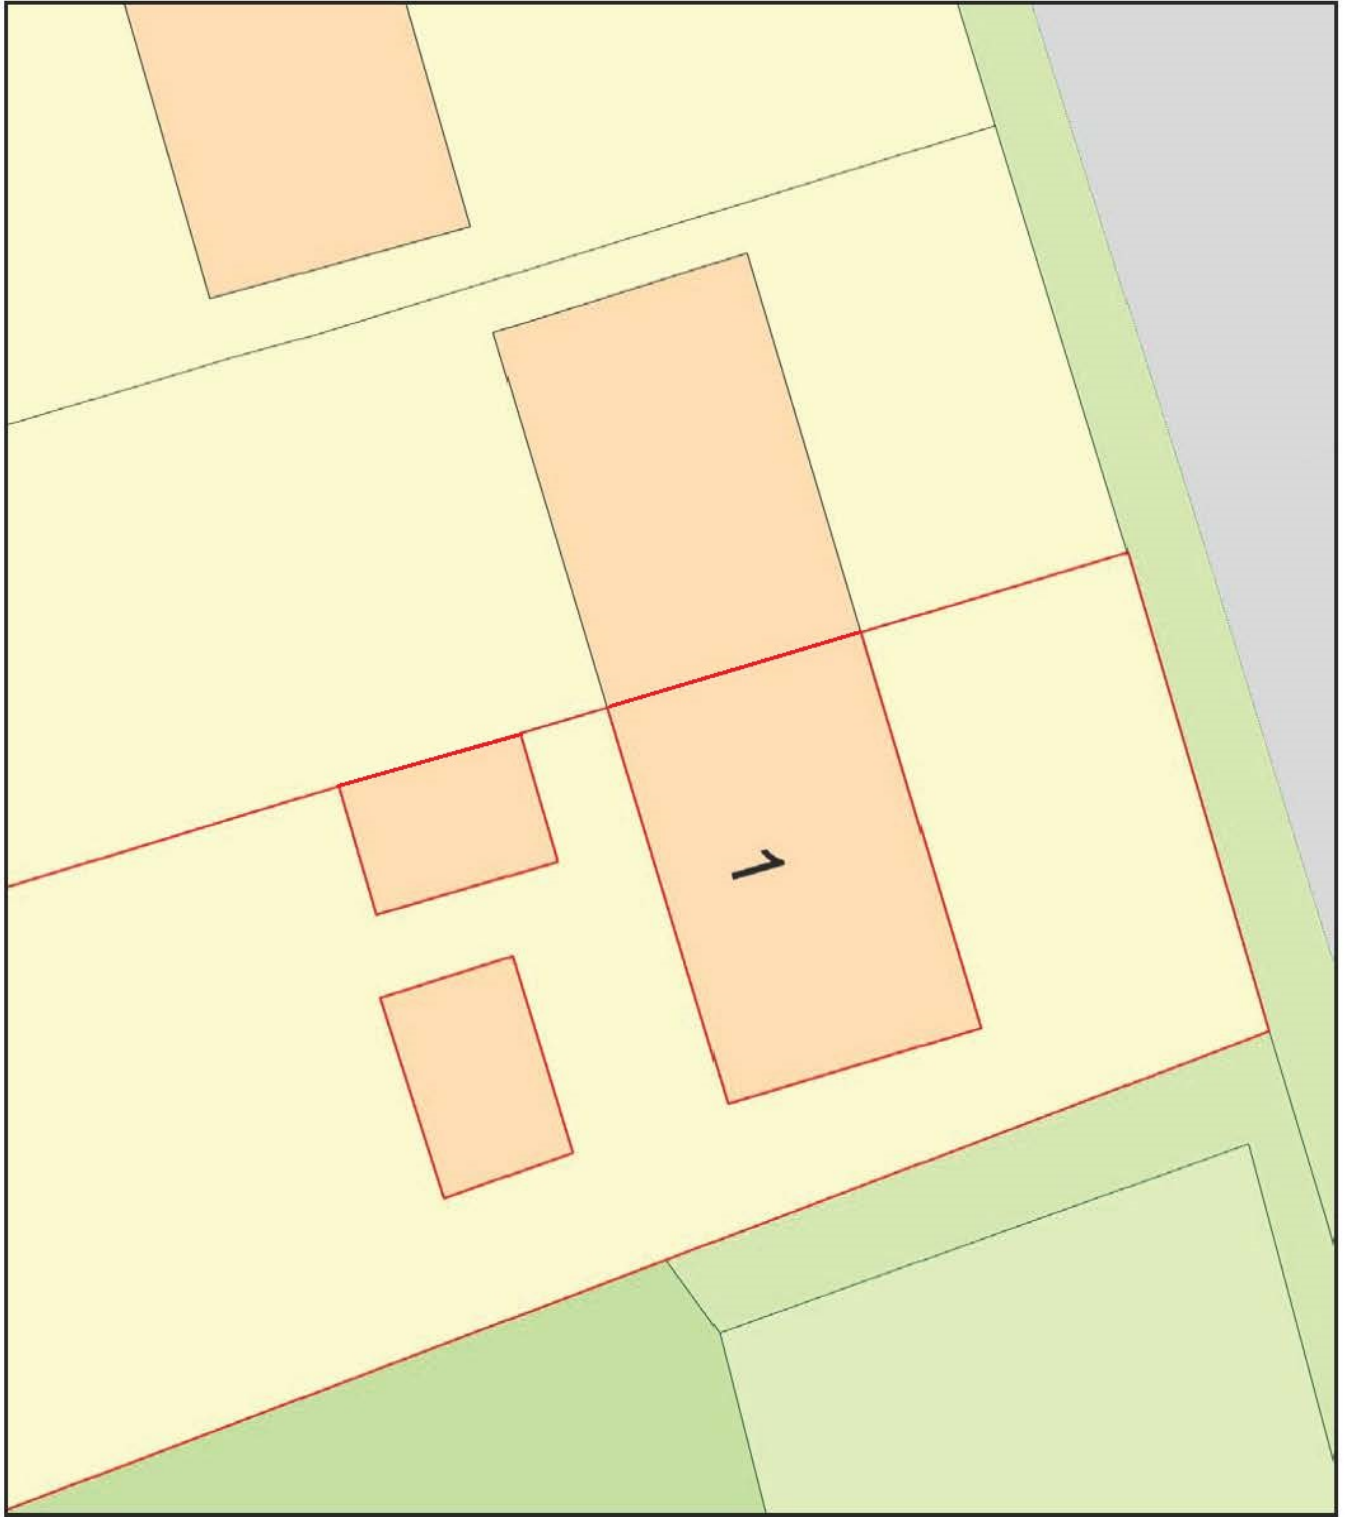

Plan Produced for: Mr & Mrs C Perry

Date Produced: 21 May 2021

Plan Reference Number: TQRQM21141210733808

Scale: 1:200 @ A4