


NORTH ELEVATION

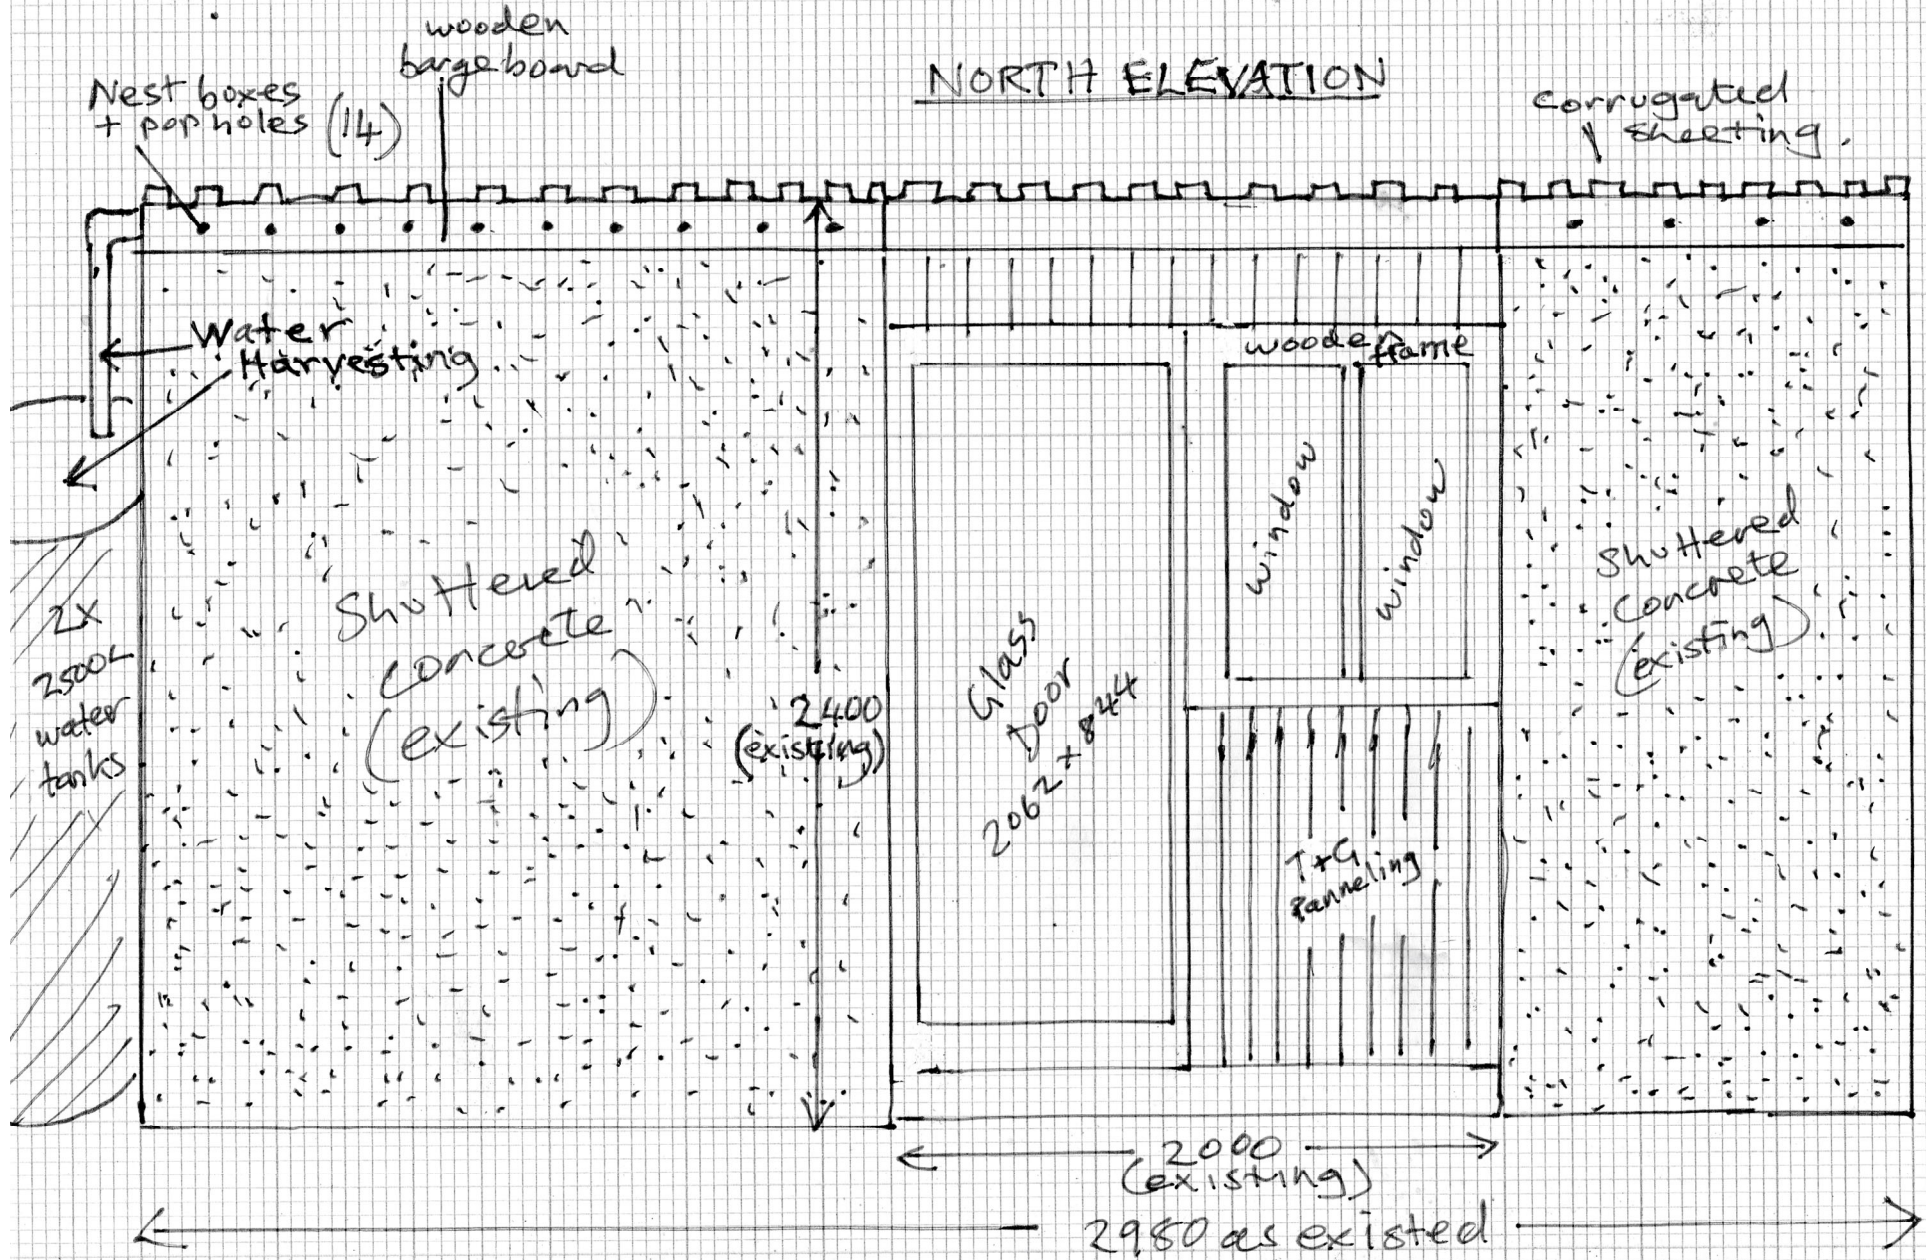

Nest boxes + pop holes (14)

wooden barge board

corrugated sheeting

Water Harvesting

2x 2500L water tanks

Shuttered concrete (existing)

2400 (existing)

Glass Door 2062 x 824

wooden frame

window

window

Shuttered concrete (existing)

T+G Paneling



2000 (existing)

2980 as existed

**RECEIVED**


By Lisa Walton at 11:58 am, Jul 29, 2021

Eastern Elevation

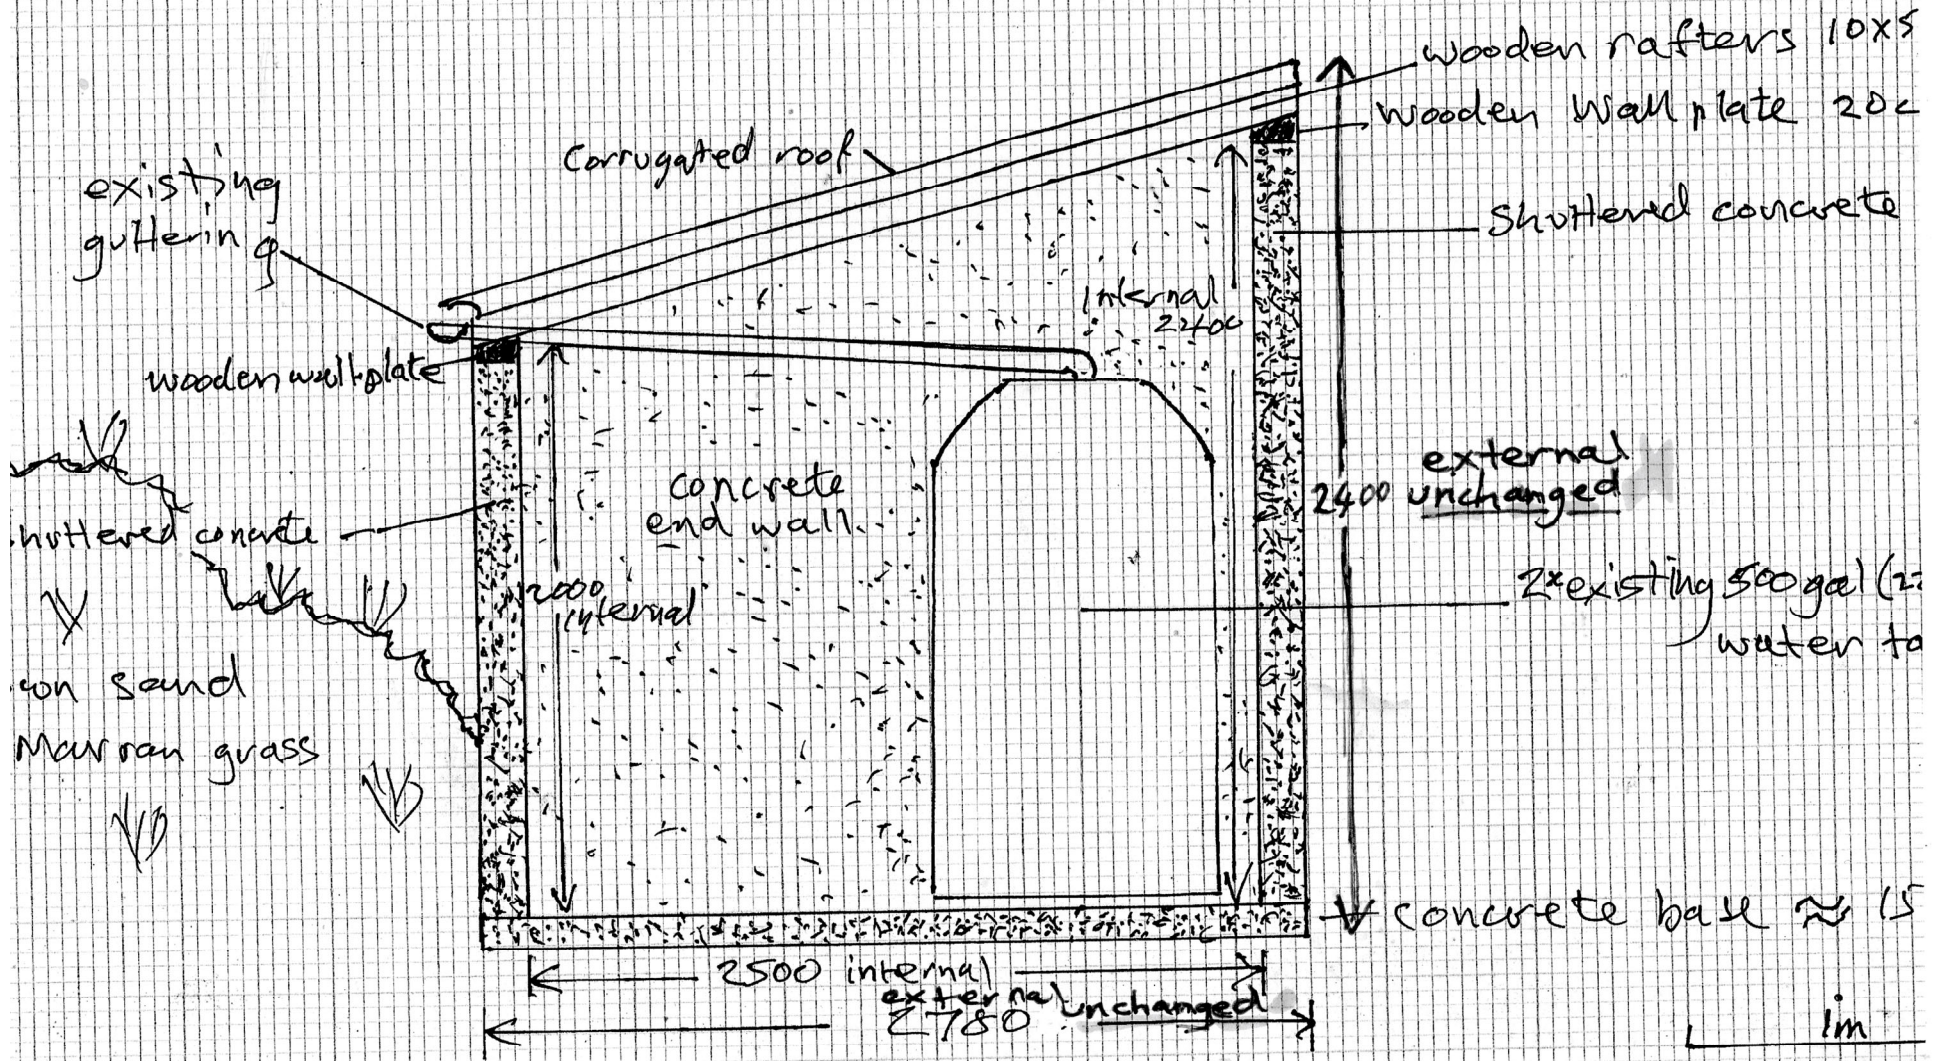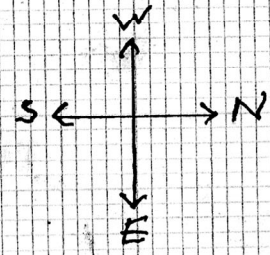


**RECEIVED**

By Lisa Walton at 11:54 am, Jul 29, 2021

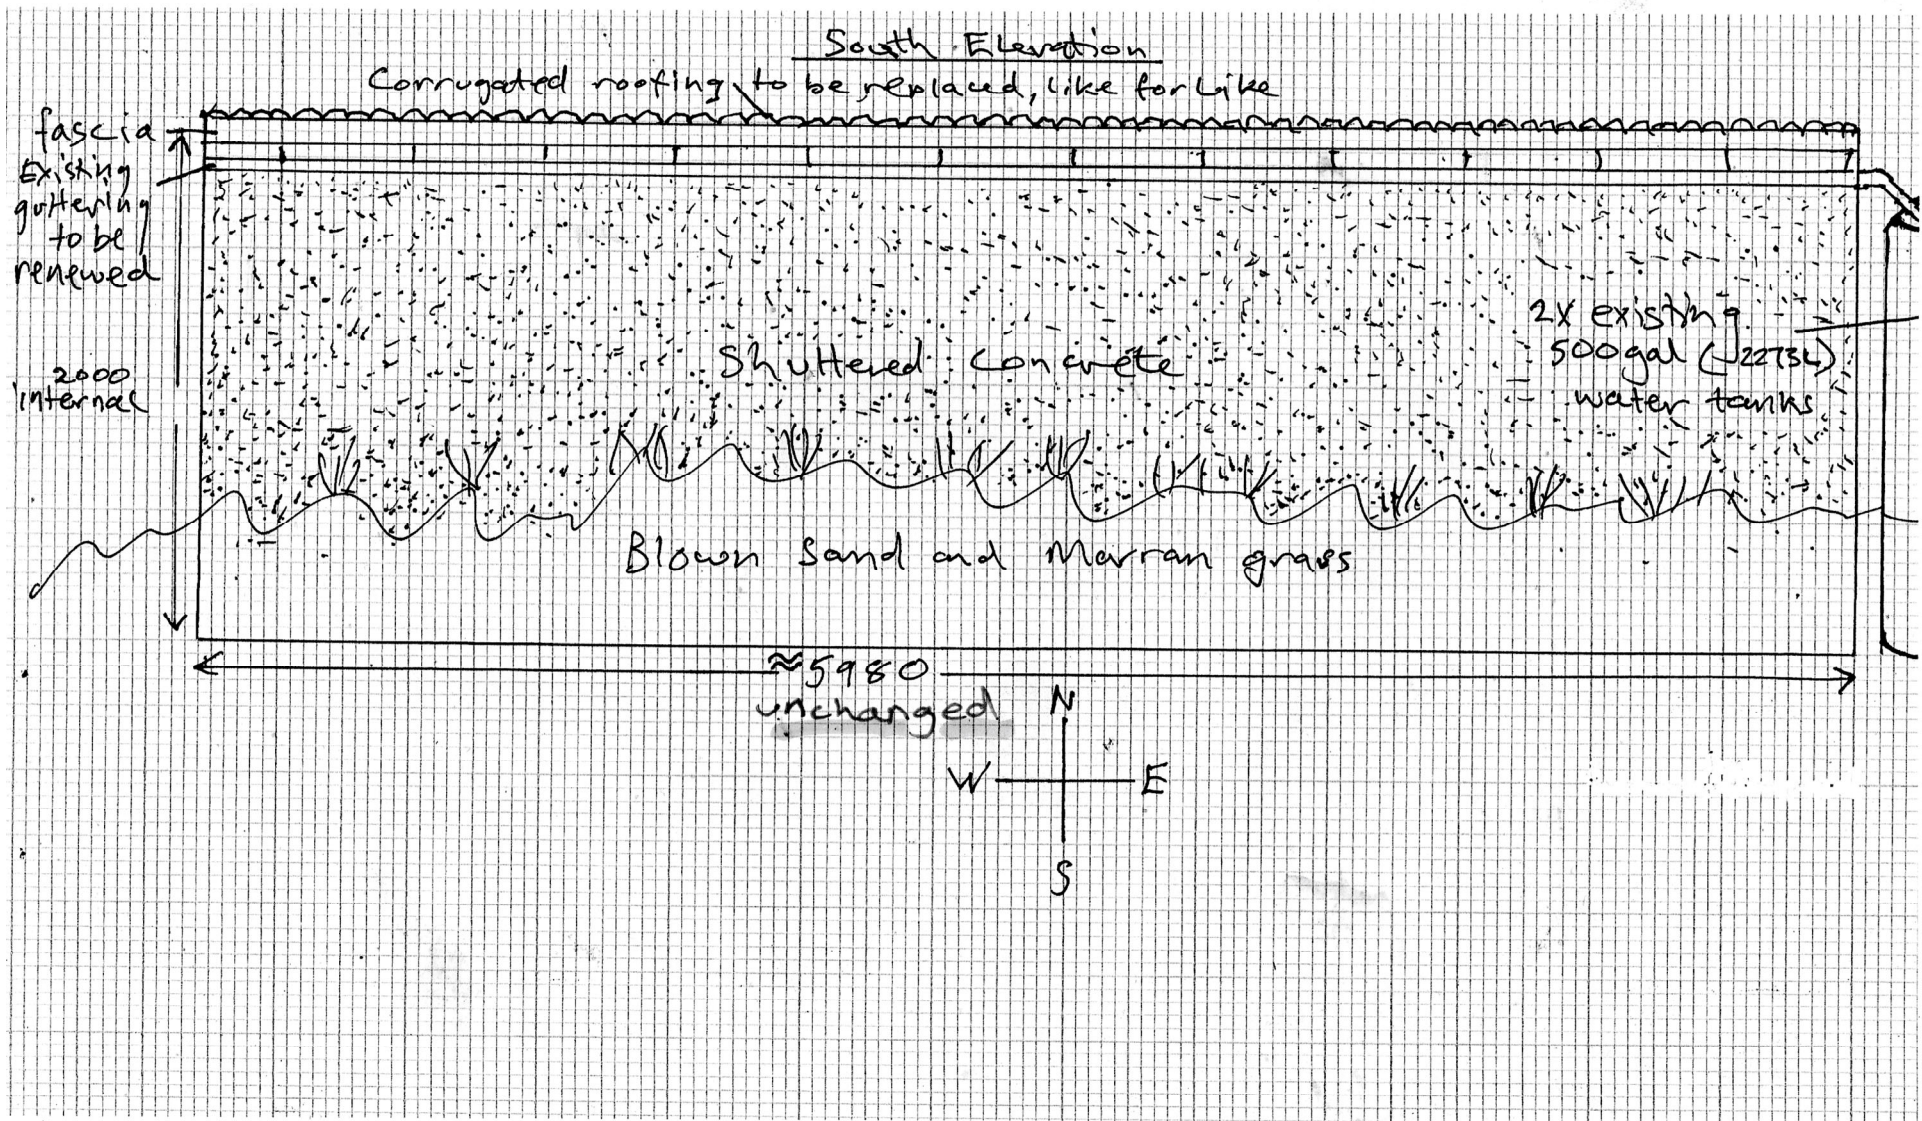

Western Elevation

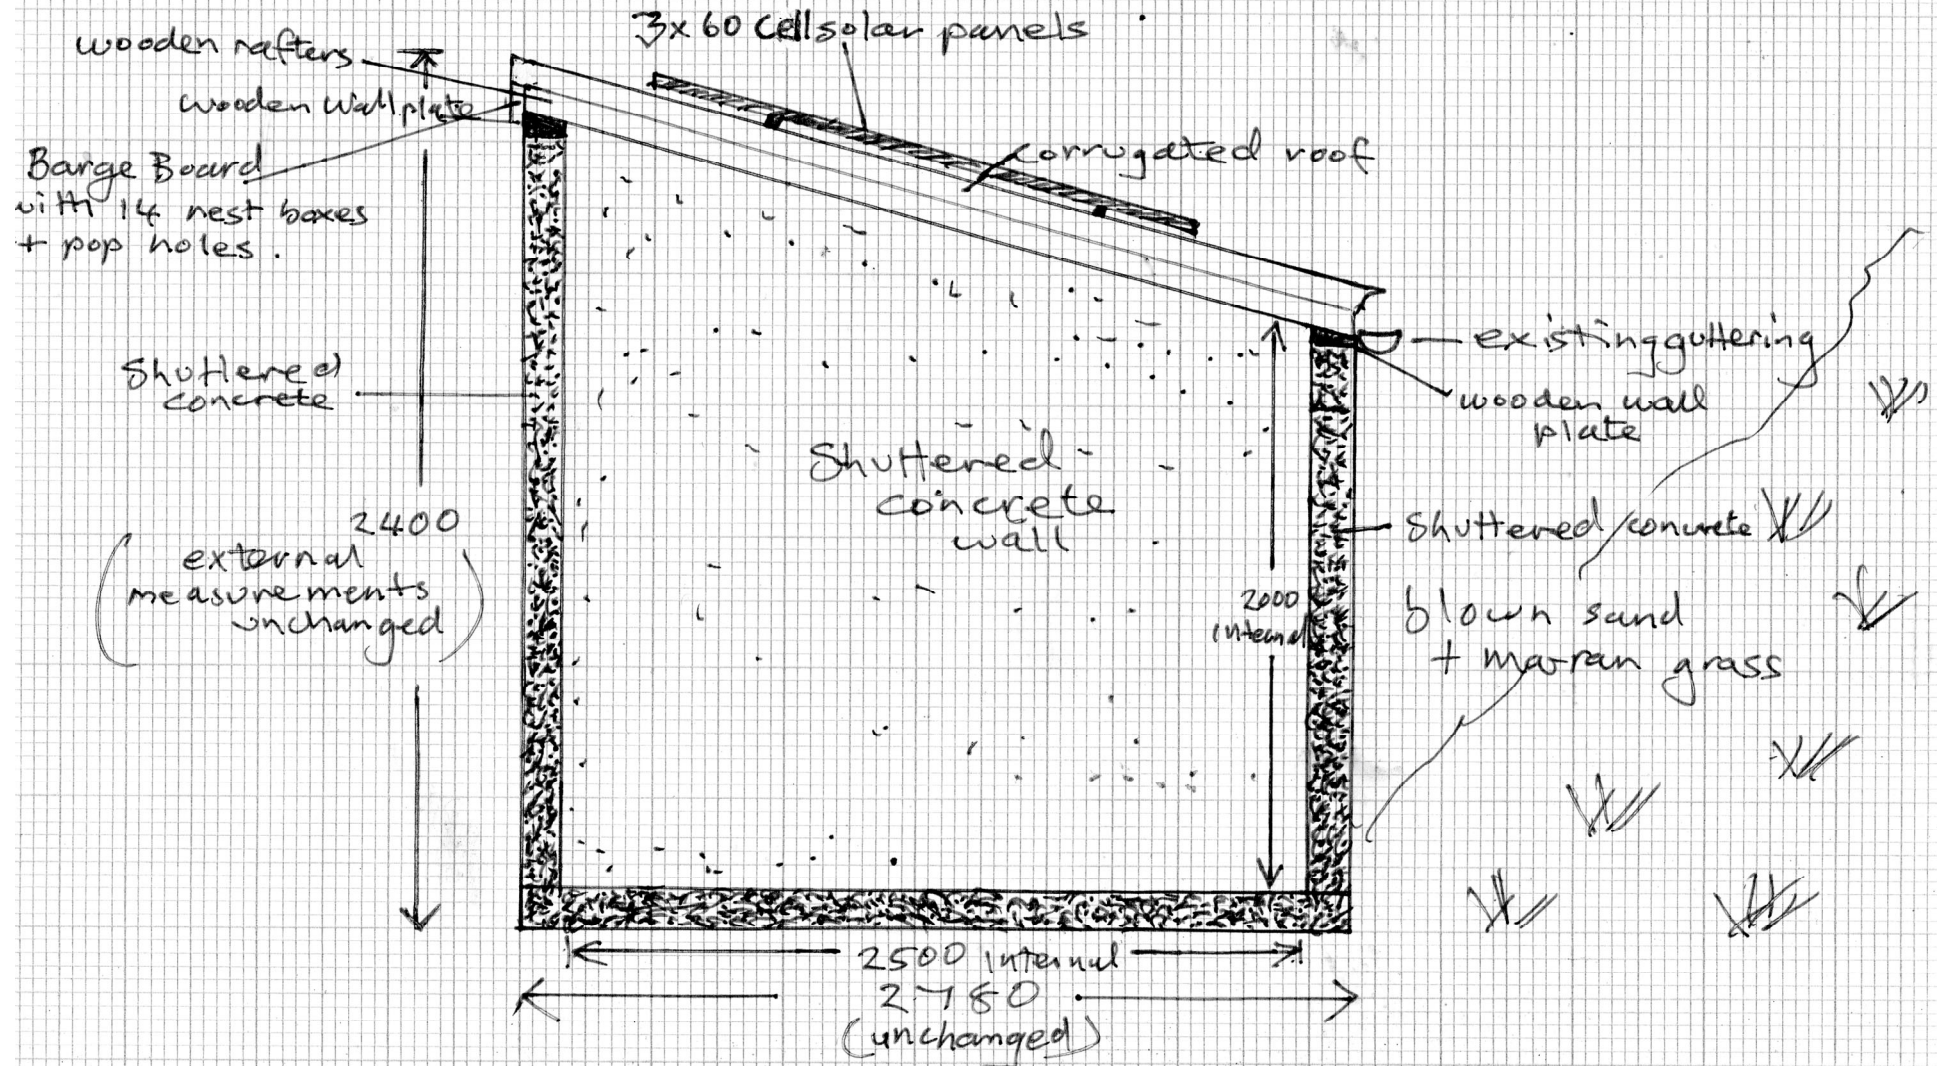

EXISTING  
FLOOR PLAN

new replacement water harvesting guttering

