


Barn at Lawrence's Brow

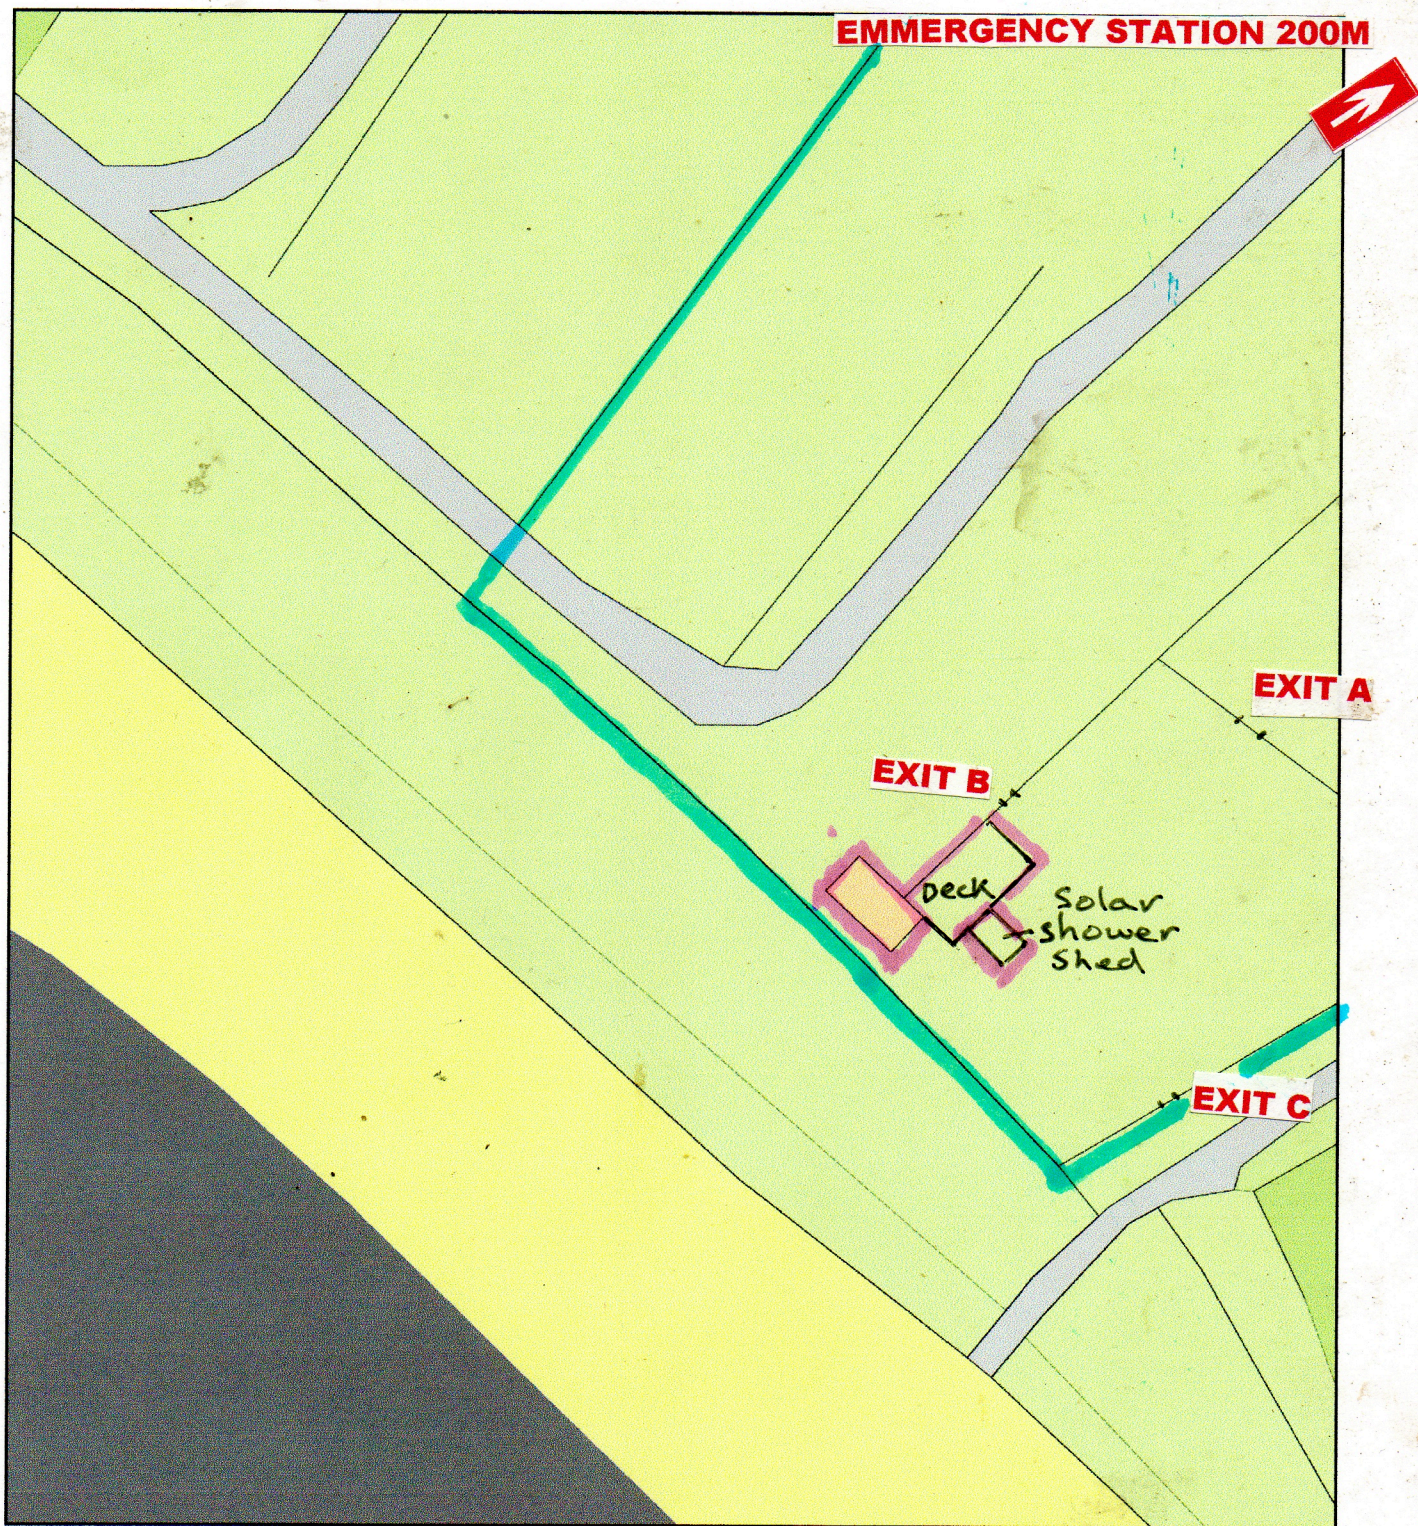

Plan Produced for: Toby Tobin-Dougan

Date Produced: 03 Aug 2021

Plan Reference Number: TQRQM21215113536940

Scale: 1:500 @ A4