






East Elevation




West Elevation

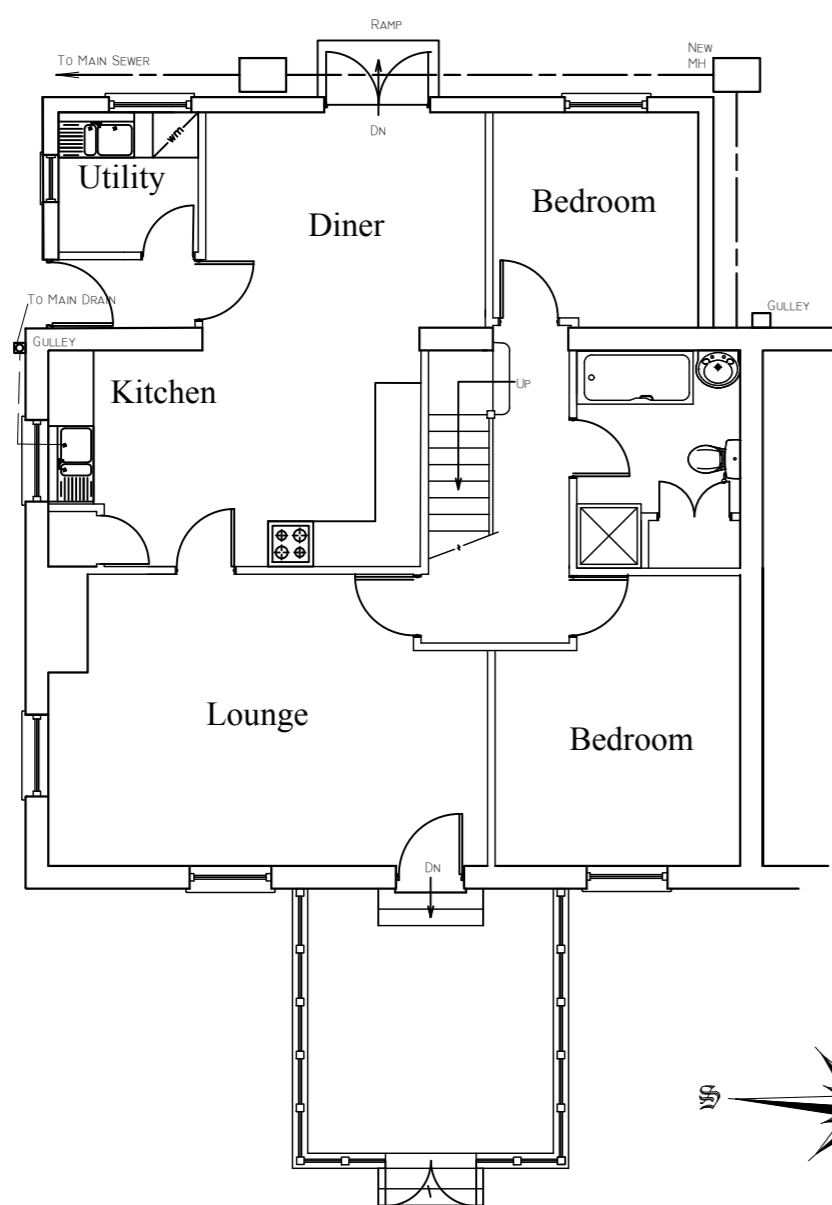


Ground Floor Plan

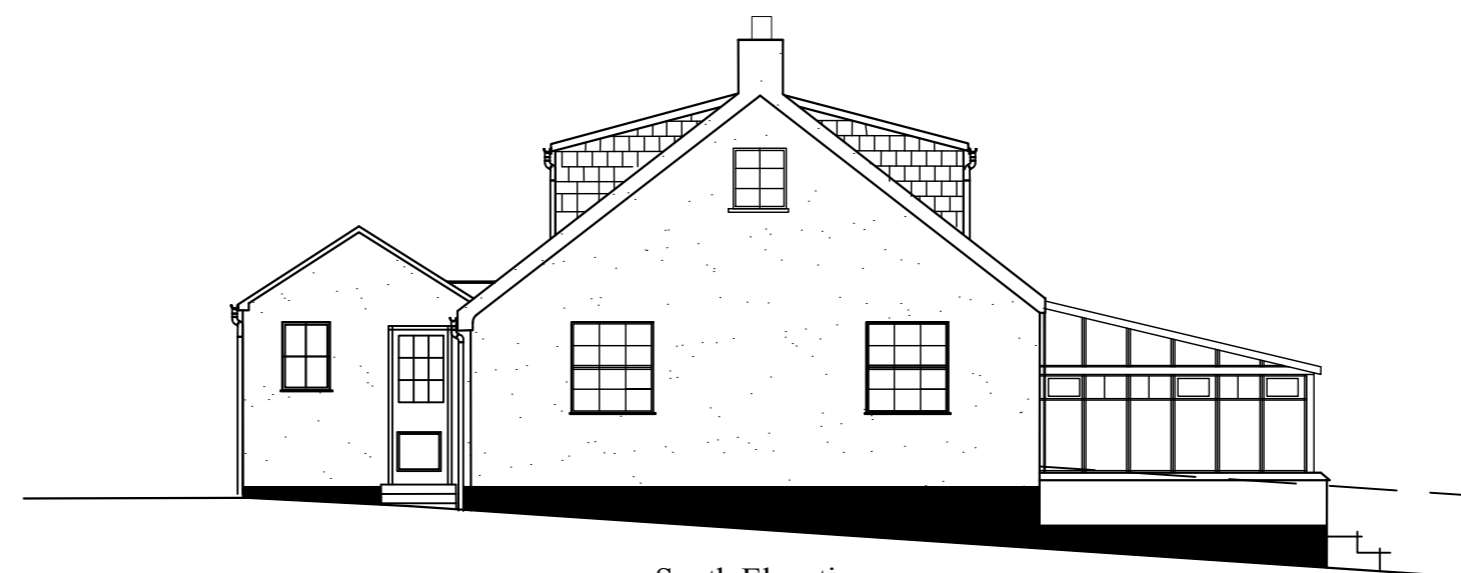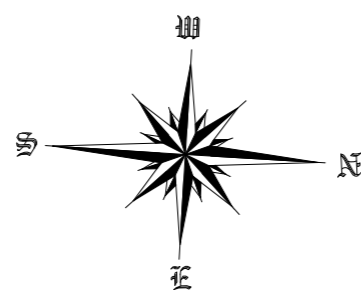

South Elevation

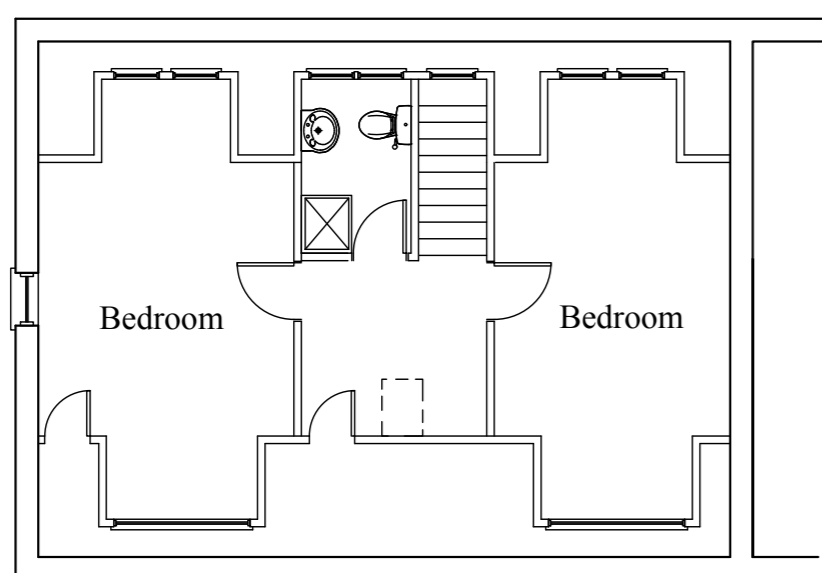

First Floor Plan

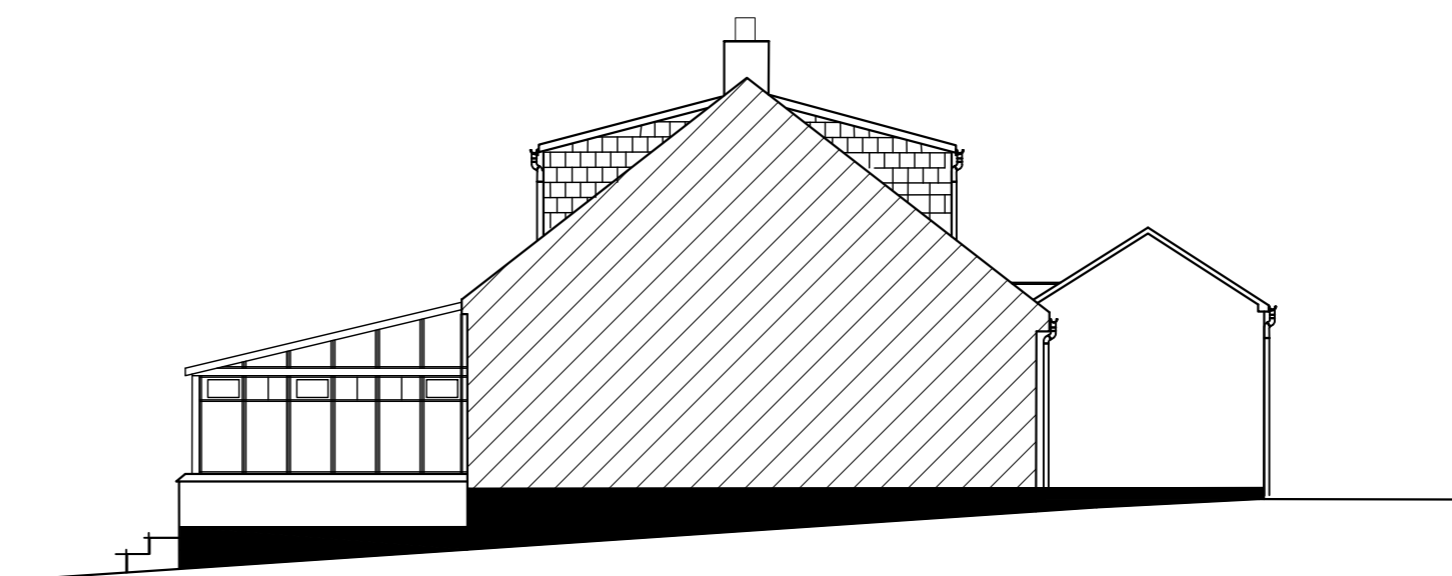

North Elevation

*10, Parsons  
Field,  
St. Mary's  
Isles of Scilly*

*Existing  
Dwelling*

*Mr S Hicks*

Date - June 2020  
Amended -  
Scale - 1 : 100 @ A2

PAUL OSBORNE  
CARN THOMAS  
ST. MARY'S, ISLES of SCILLY.  
TR21 0PT Tel (01720) 423066  
Email: paul@sailscilly.com

**PF-SH-EB1a**