
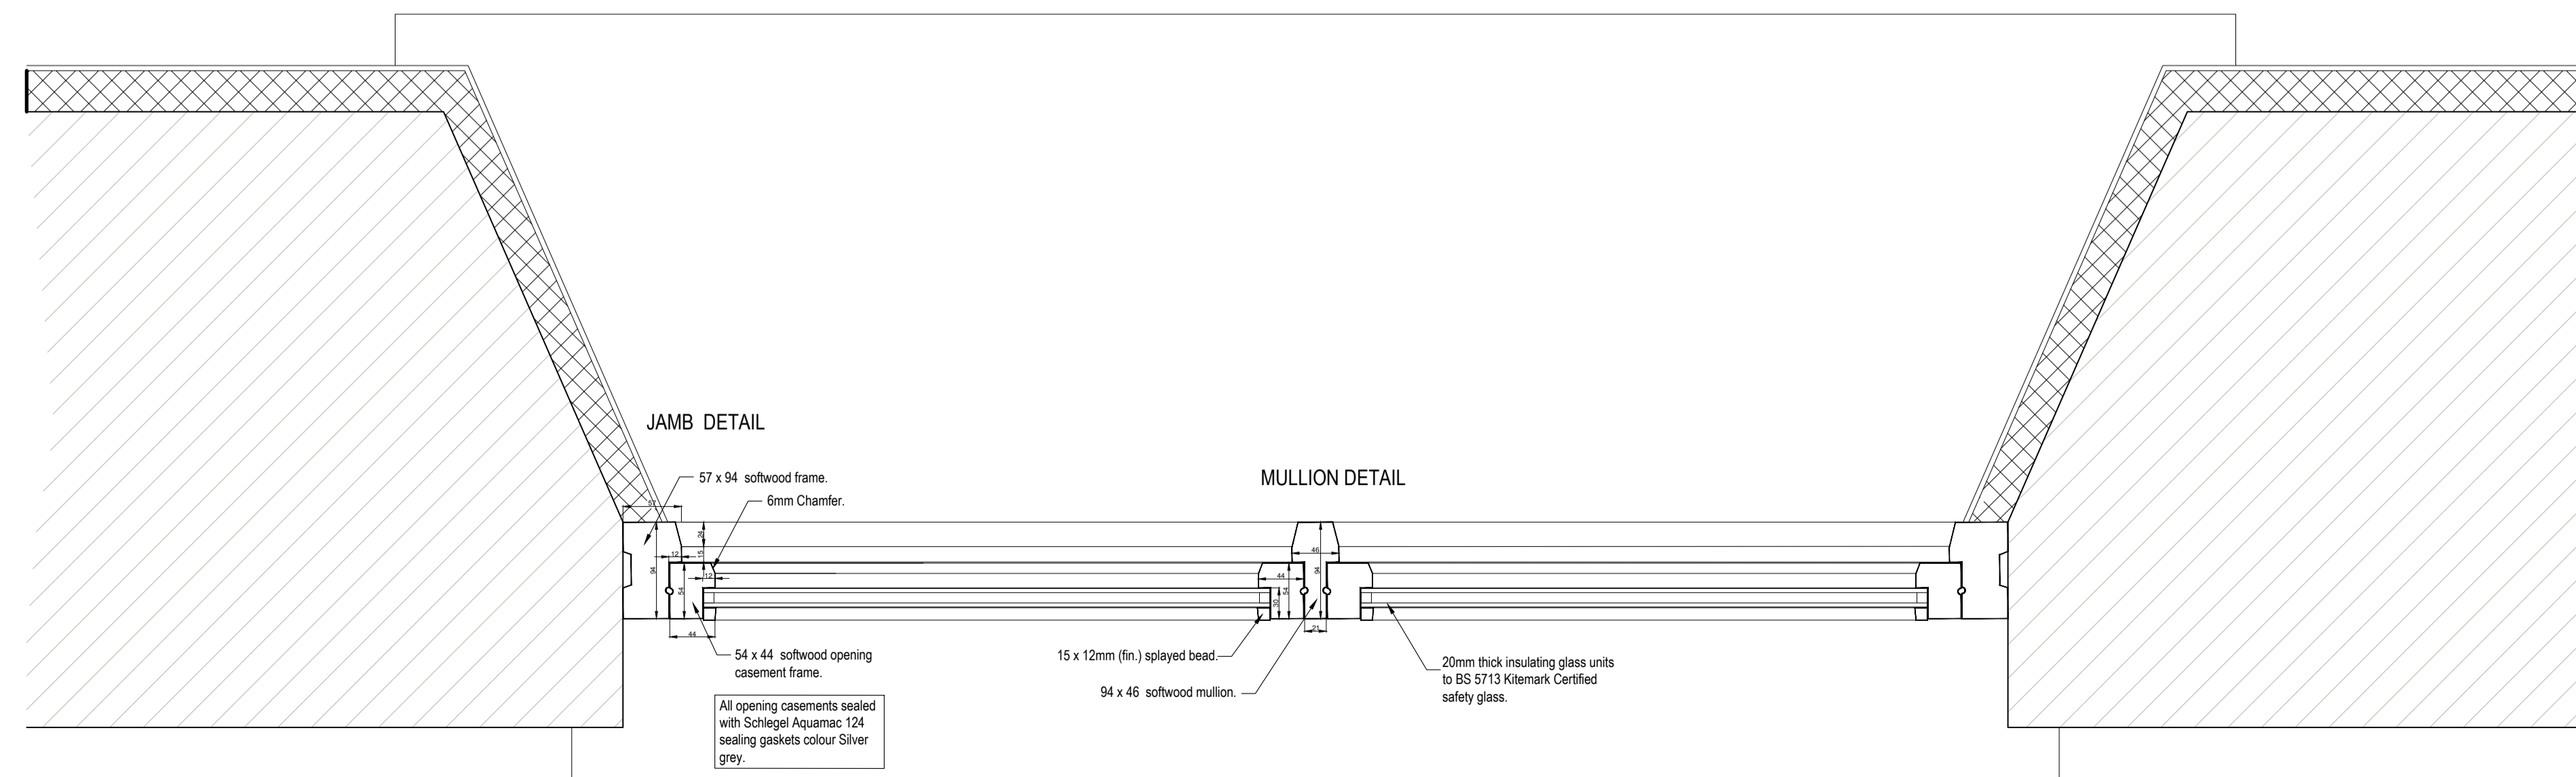


Section through Sash window

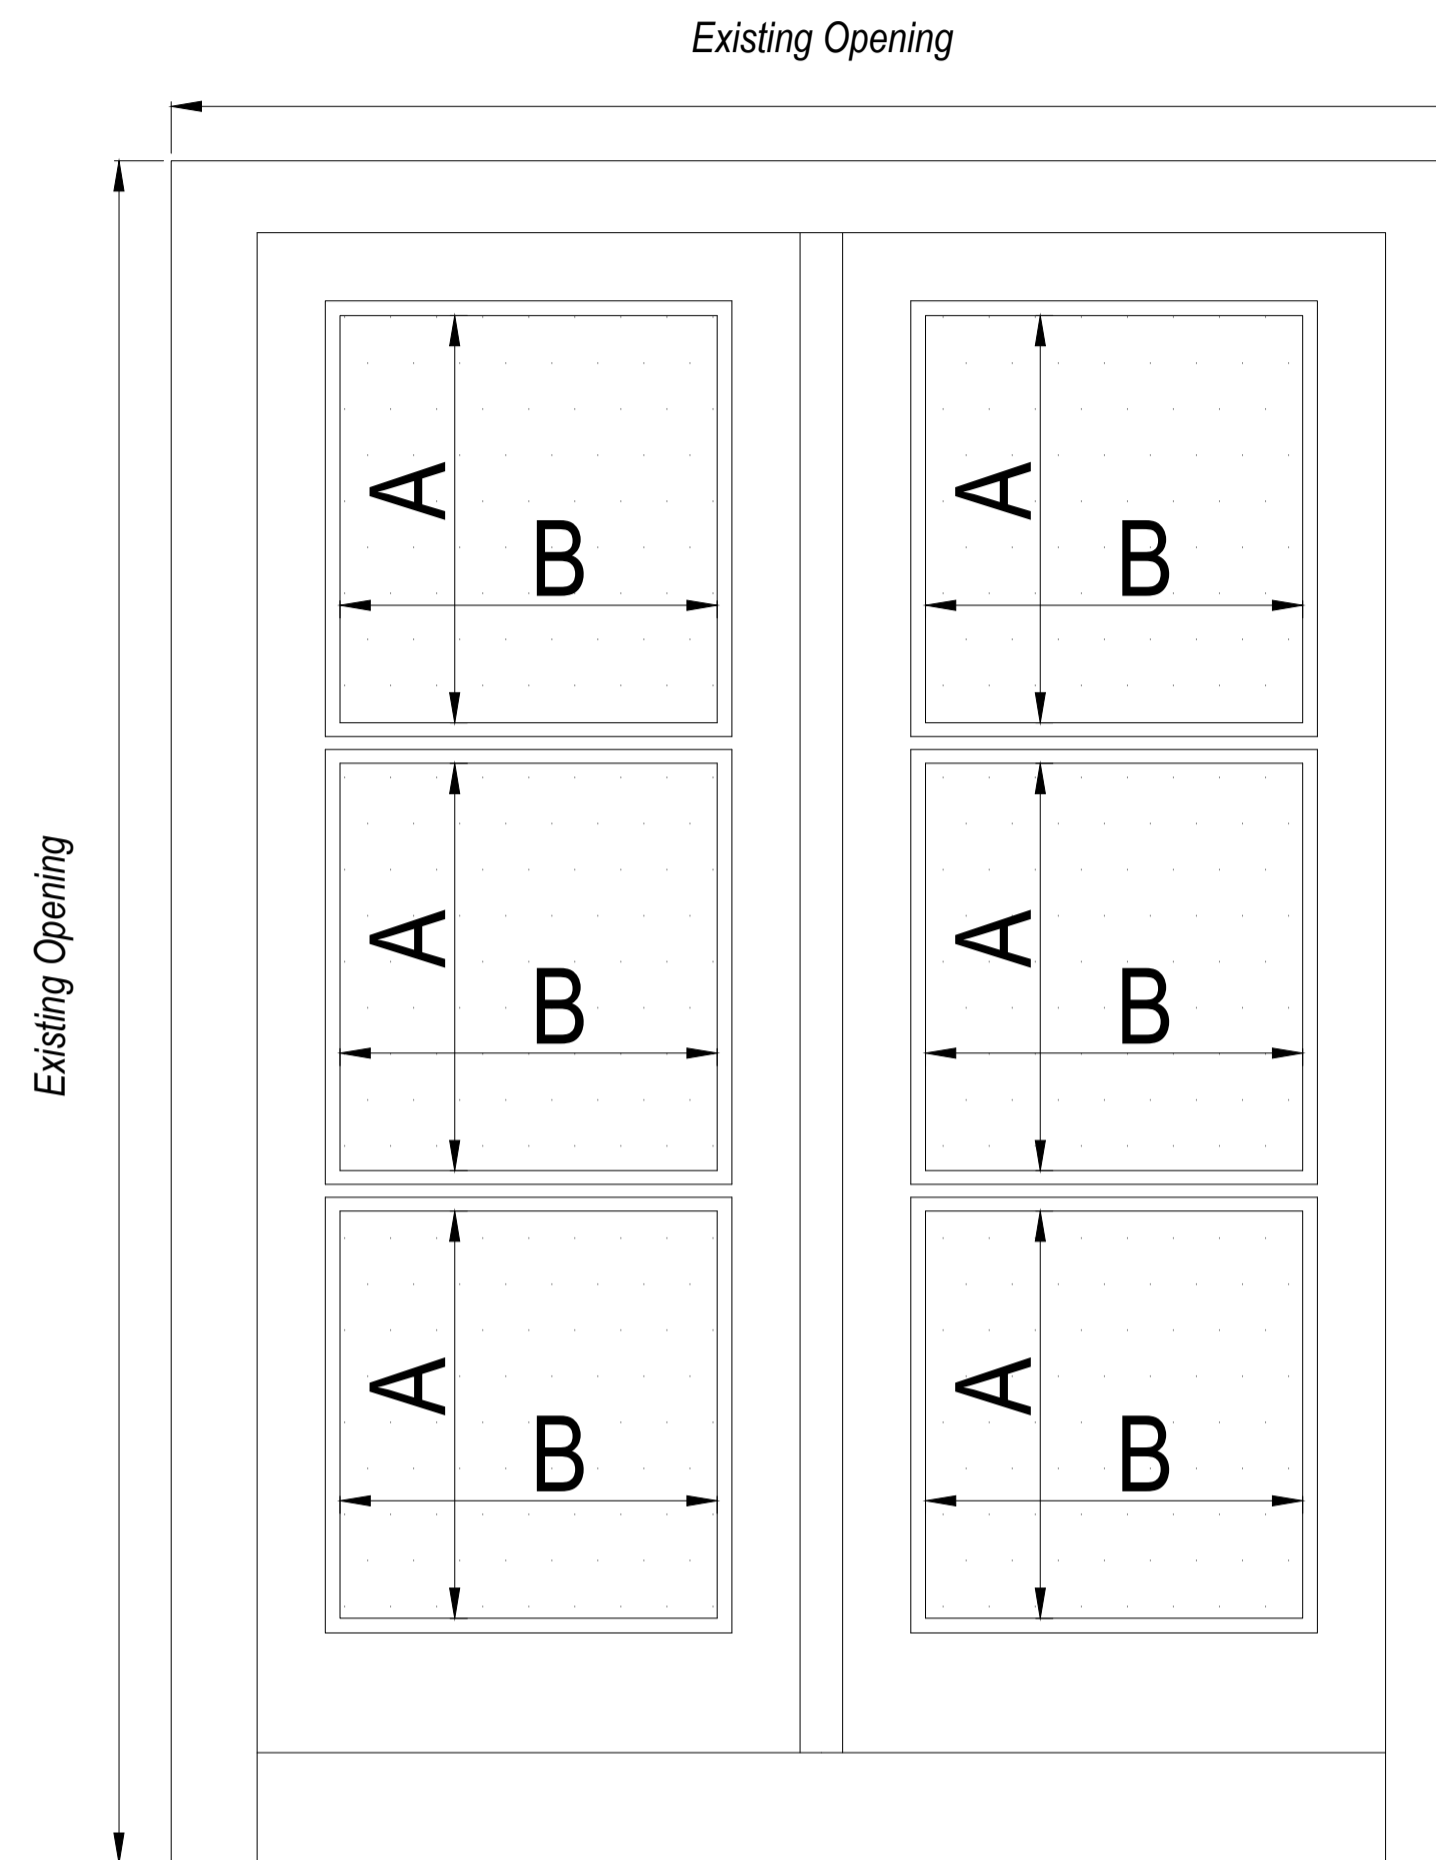


Plan view of Sash window

No. Date. Revision. Initial.

**RECEIVED**  
By Emma Kingwell at 8:17 am, Jul 08, 2021

**NOTES.**  
 This drawing is copyright:-  
 Figured dimensions must be taken in preference to scaled dimensions.  
 Contractors, Sub-contractors and Suppliers must verify all dimensions on site before commencing work or preparing shop drawings.

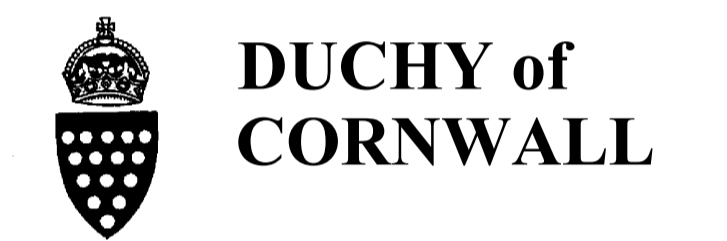

**WESTERN DISTRICT**  
 Duchy of Cornwall  
 Restormel Estate Office  
 Lostwithiel  
 Cornwall PL22 0HN  
 01579 343149

**DARTMOOR**  
 Duchy of Cornwall  
 Princetown  
 Yelverton  
 Devon PL20 6QF  
 01822 890205

**ISLES OF SCILLY**  
 Duchy of Cornwall  
 St. Mary's  
 Isles of Scilly TR21 0LS  
 01720 422508

Manor  
**St Mary's**

Project.  
**Veronica Lodge - Refurbishment**

Detail.  
**Double glazed timber casement window detail**

Scale. 1:5

Drawing No. **MYS-VL-06** Revision No.

Drawn by. **IDR**  
 Date. **June 2021**