



Section through Sash window

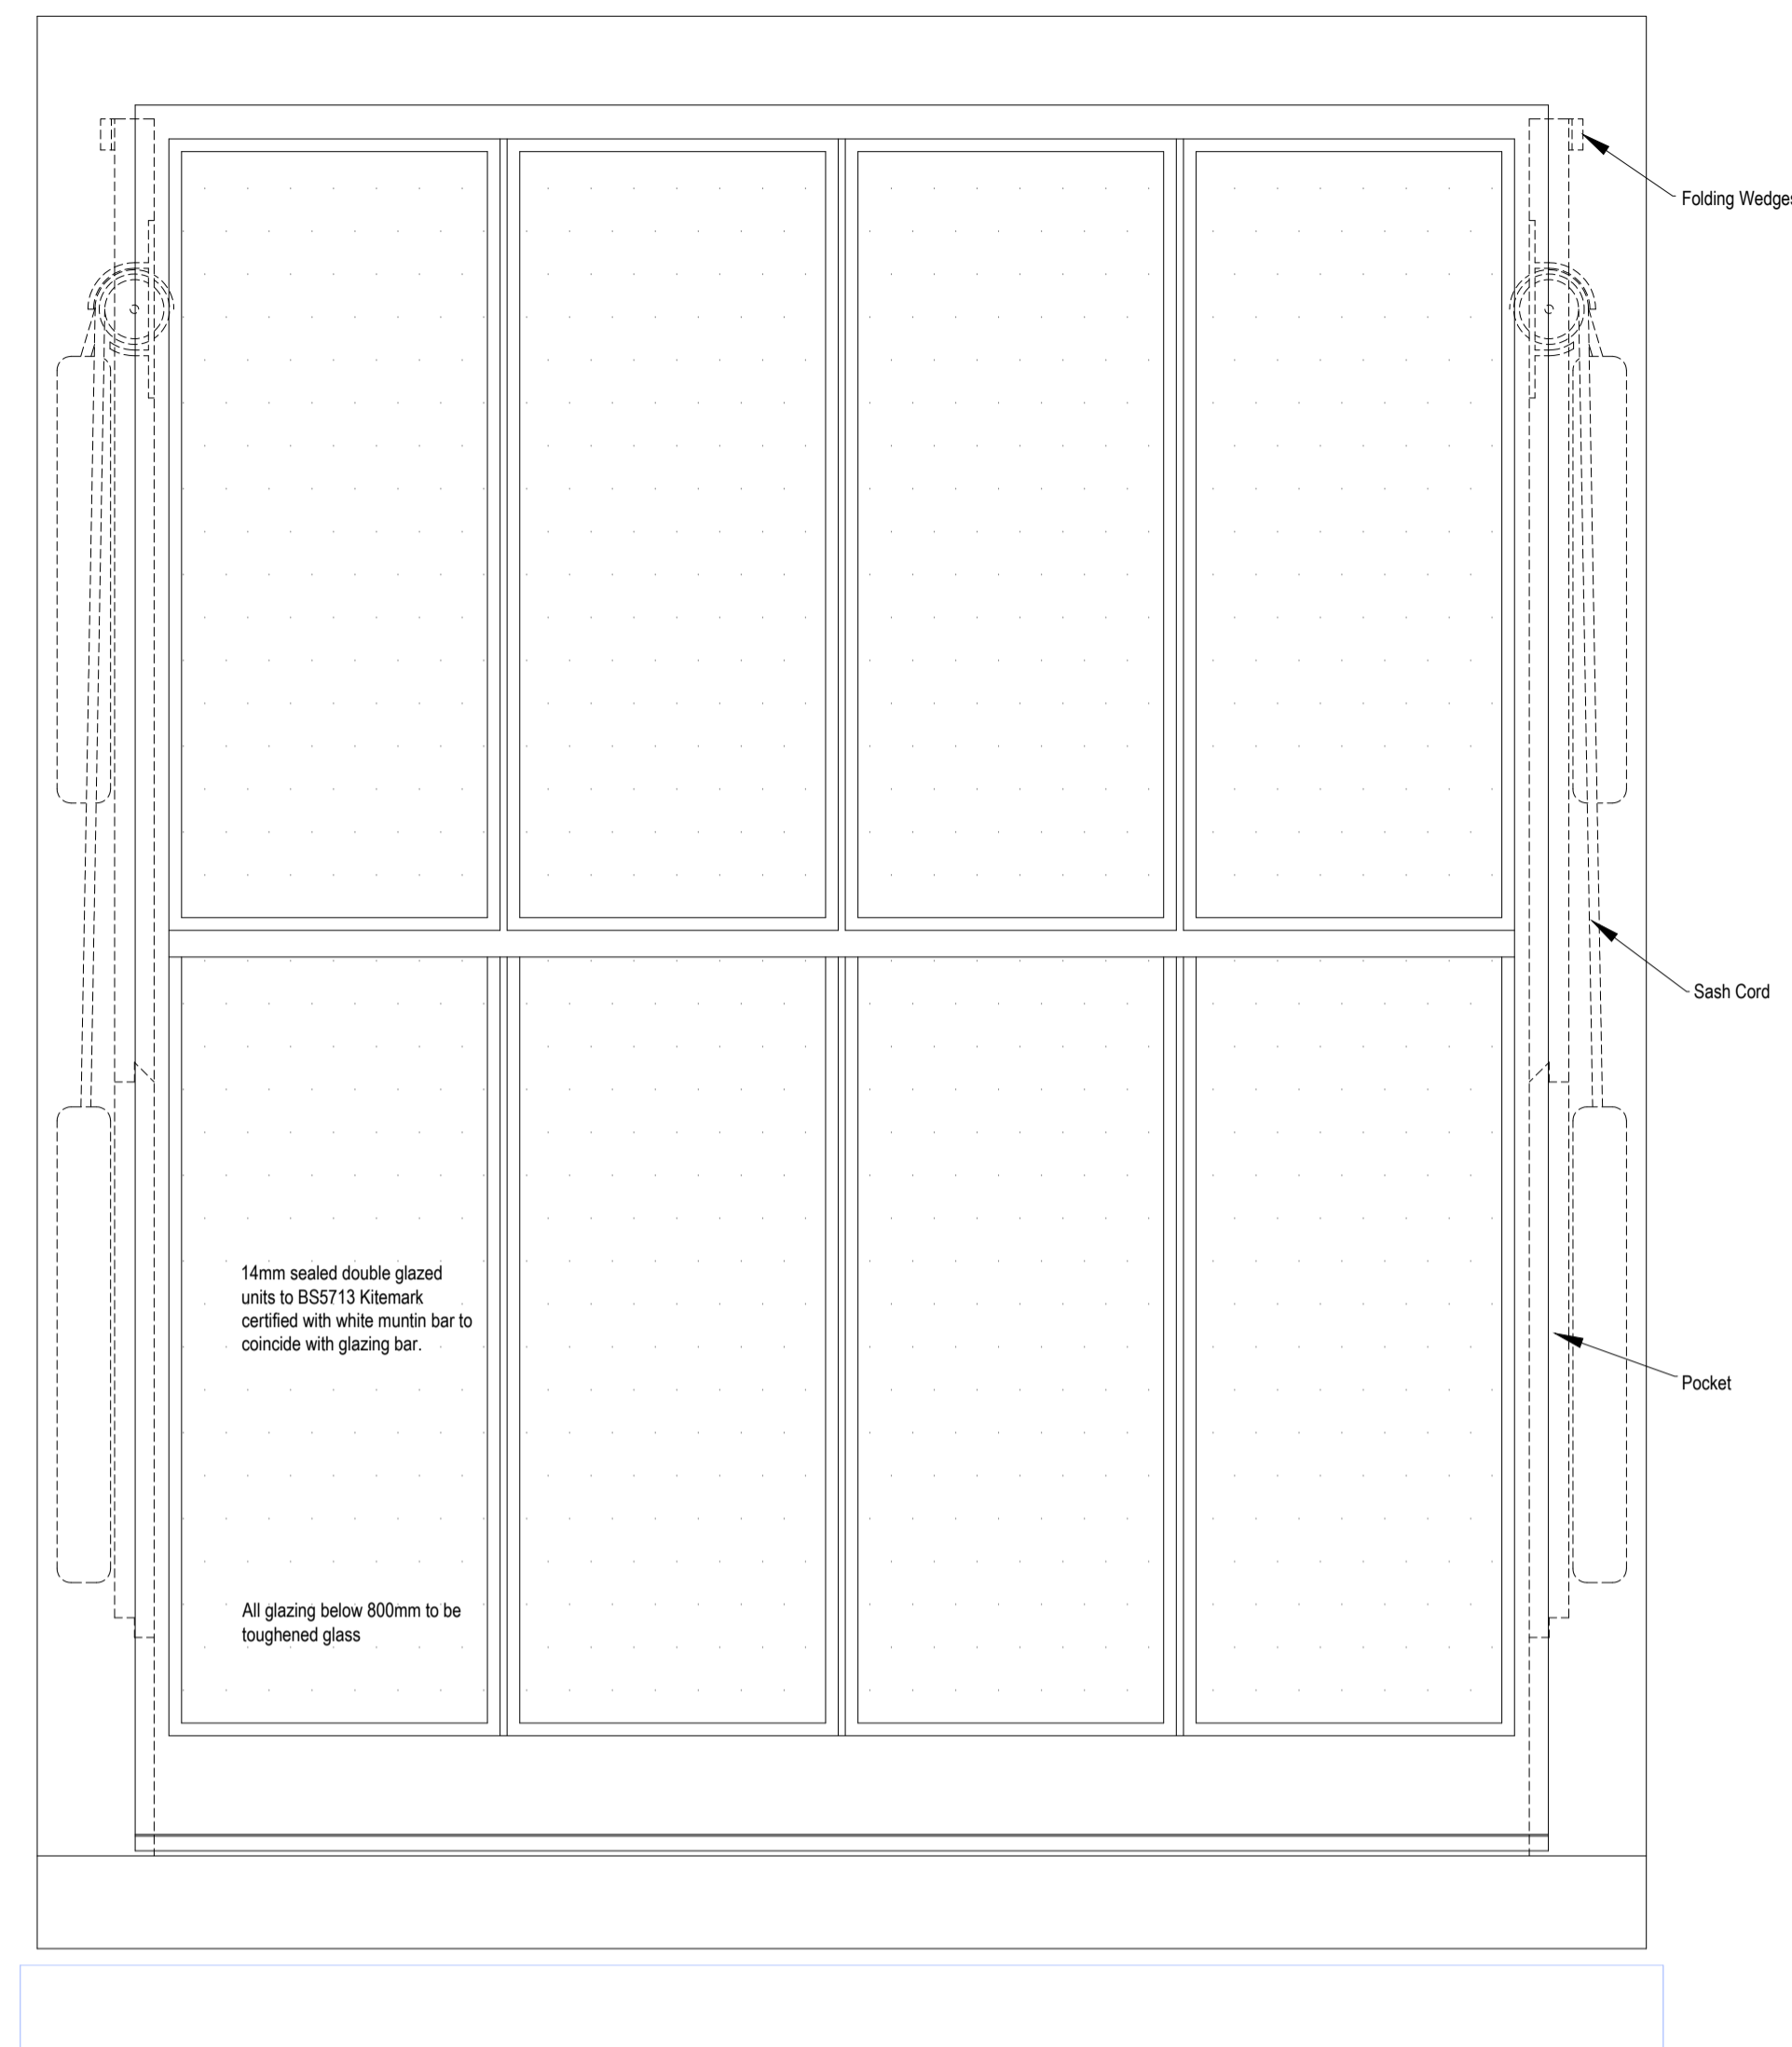

Typical Sash window elevation

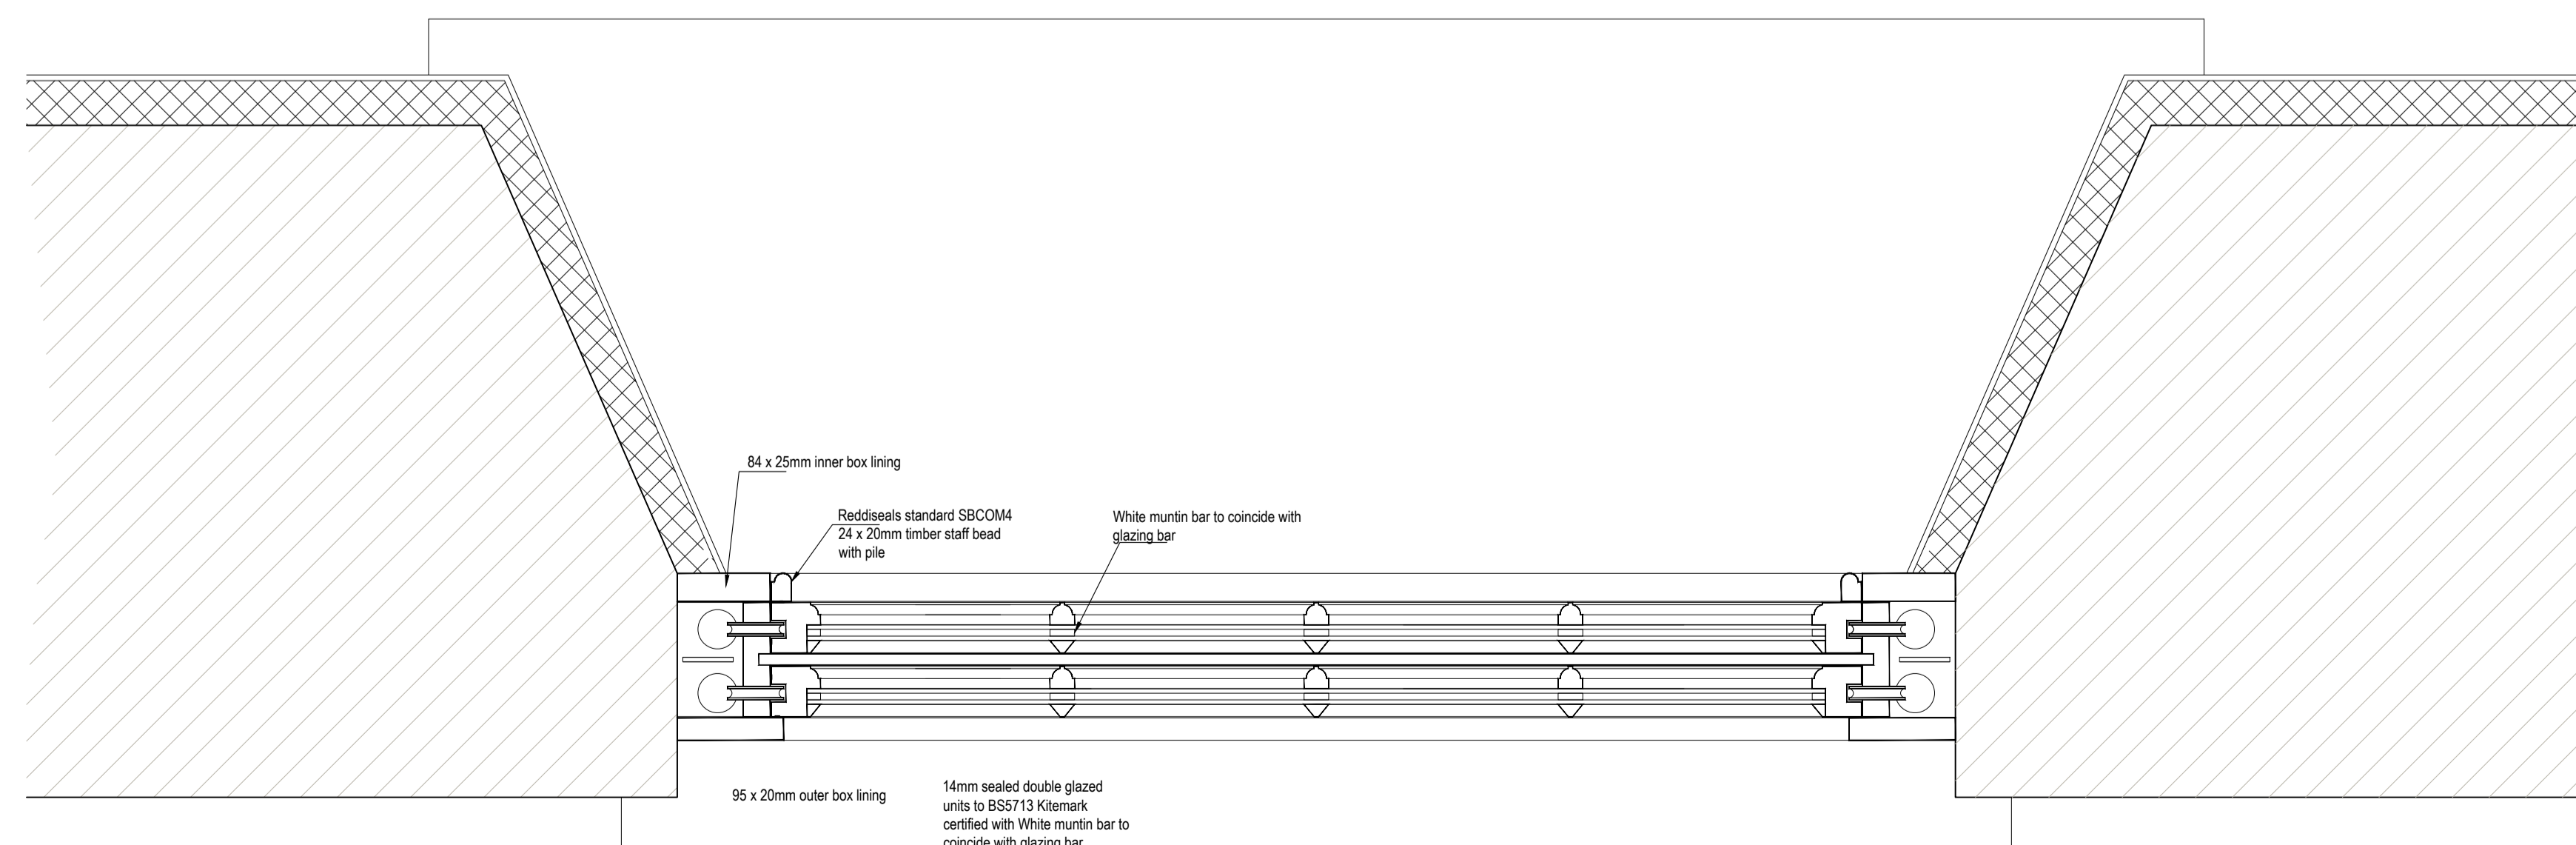

Plan view of Sash window

No. Date. Revision. Initial.

**RECEIVED**  
By Emma Kingwell at 8:17 am, Jul 08, 2021

**NOTES.**  
This drawing is copyright:-  
Figured dimensions must be taken in preference to scaled dimensions.  
Contractors, Sub-contractors and Suppliers must verify all dimensions on site before commencing work or preparing shop drawings.



**DUCHY OF CORNWALL**

**WESTERN DISTRICT**  
Duchy of Cornwall  
Restormel Estate Office  
Lostwithiel  
Cornwall PL22 0HN  
01579 343149

**DARTMOOR**  
Duchy of Cornwall  
Princetown  
Yelverton  
Devon PL20 6QF  
01822 890205

**ISLES OF SCILLY**  
Duchy of Cornwall  
St. Mary's  
Isles of Scilly TR21 0LS  
01720 422508

Manor  
**St Mary's**

Project.  
**Veronica Lodge - Refurbishment**

Detail.  
**Double glazed timber sash window detail**

Scale. 1:5

Drawing No.  
MYS-VL-05

Revision No.

Drawn by. IDR  
Date. June 2021