
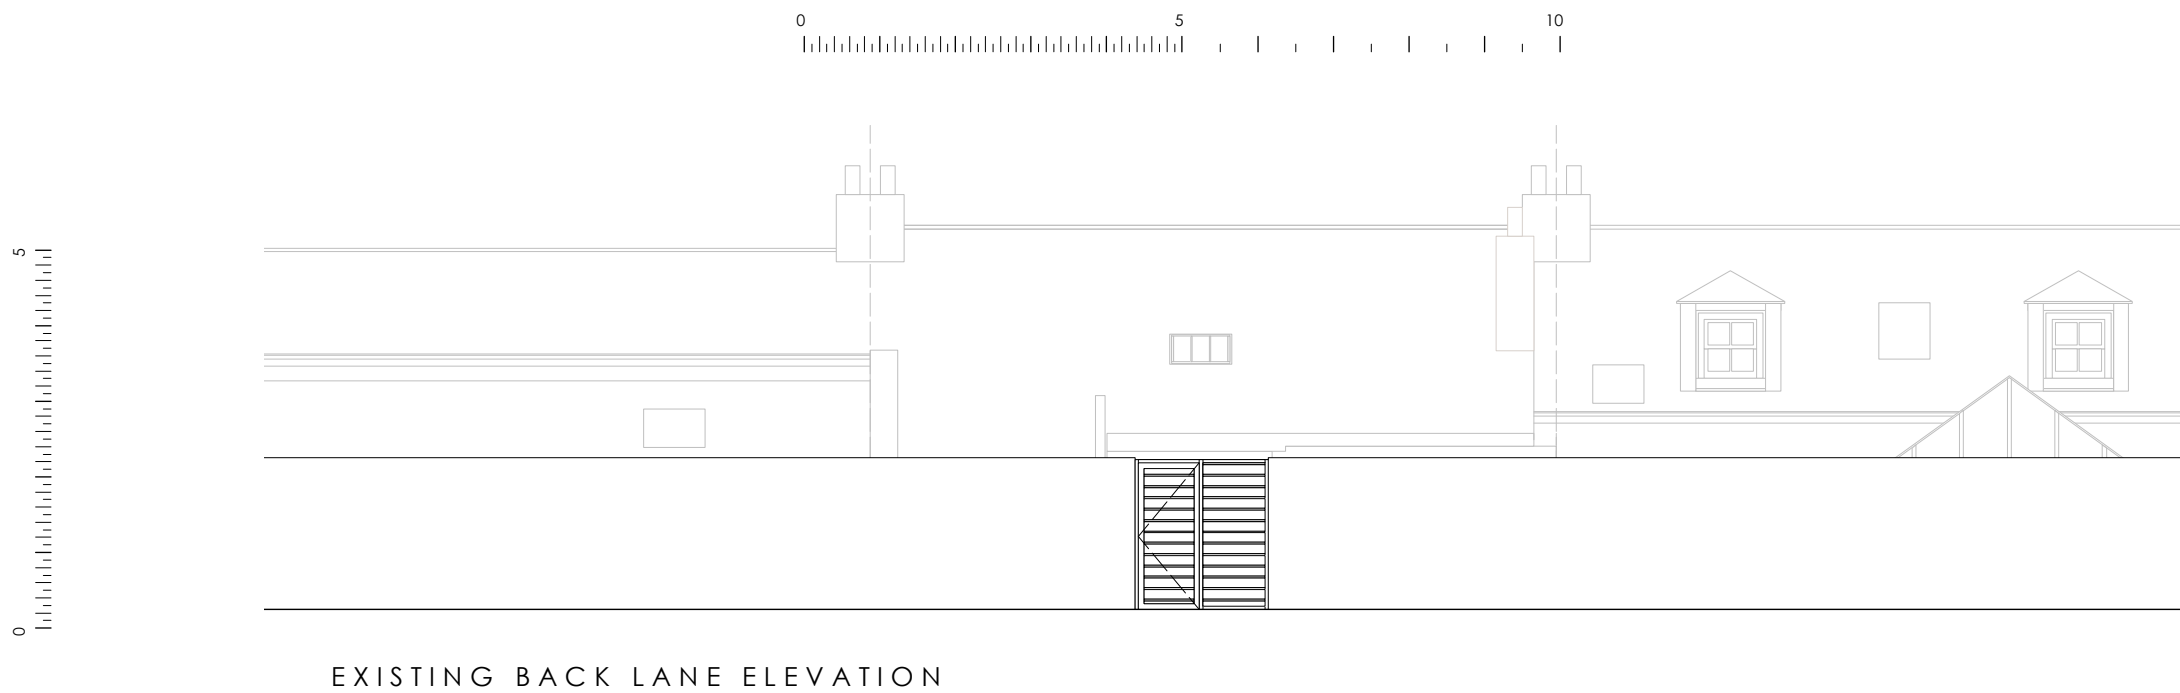


**RECEIVED**  
By A King at 12:27 pm, Jul 26, 2021

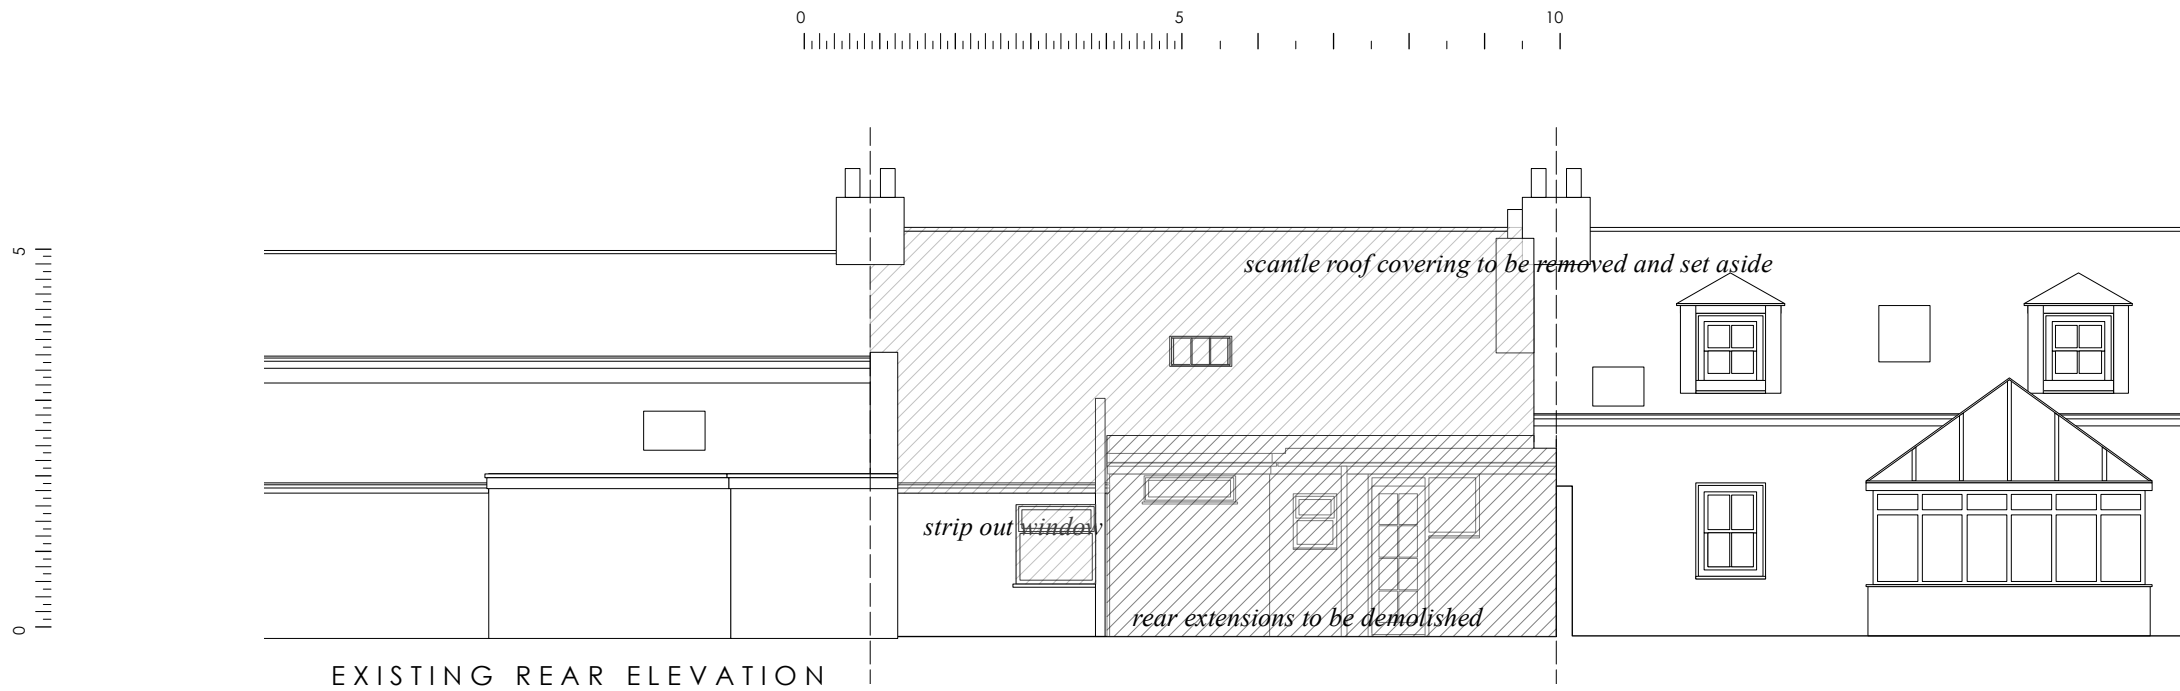

VINE COTTAGE  
6 HIGHER STRAND ST MARYS  
  
EXISTING  
ELEVATIONS  
  
DRAWING NO. VC04  
DATE - JUN 2021  
SCALE - 1:100 @ A3