



**RECEIVED**  
By A King at 12:28 pm, Jul 26, 2021

SUNPATH STUDY. PROPOSED

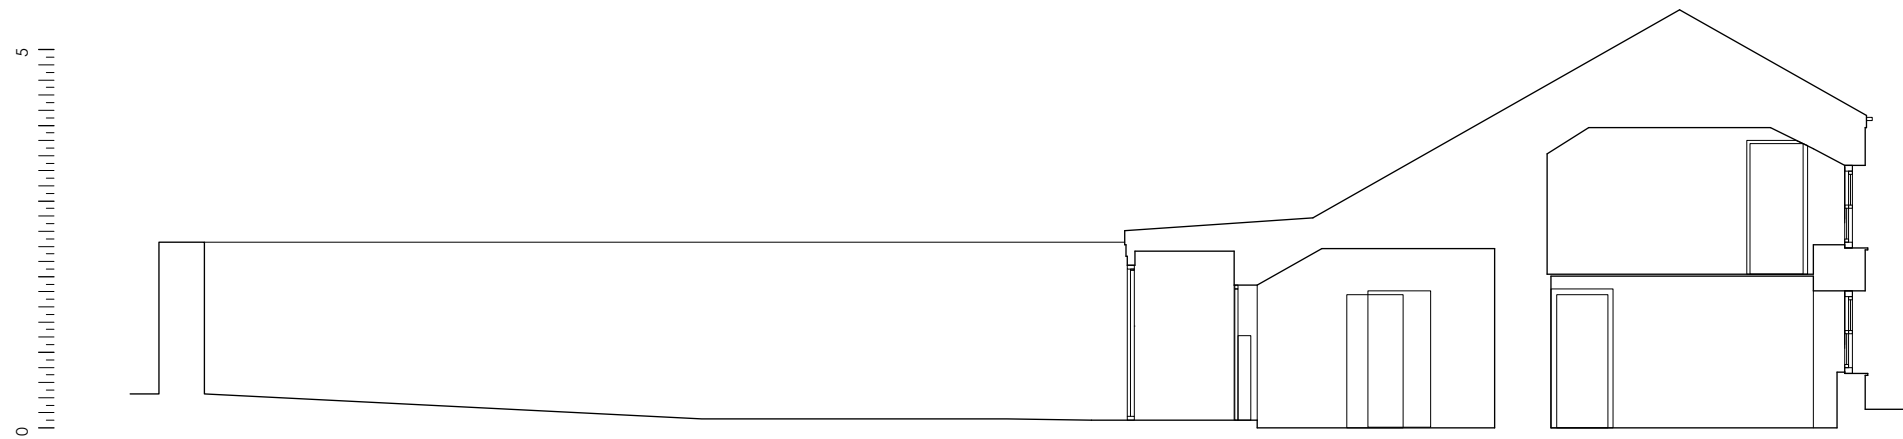


EXISTING SECTION 1

0 5 10 15 20  
SCALE IN METRES

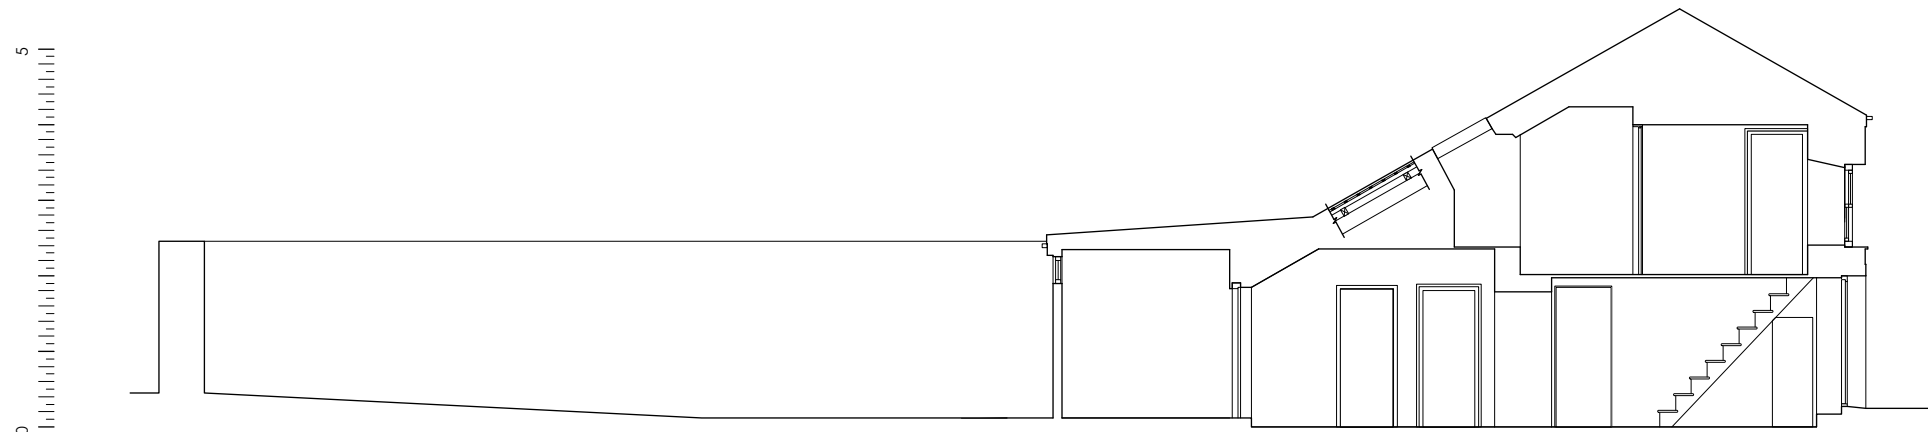


EXISTING SECTION 2

0 5 10 15 20  
SCALE IN METRES

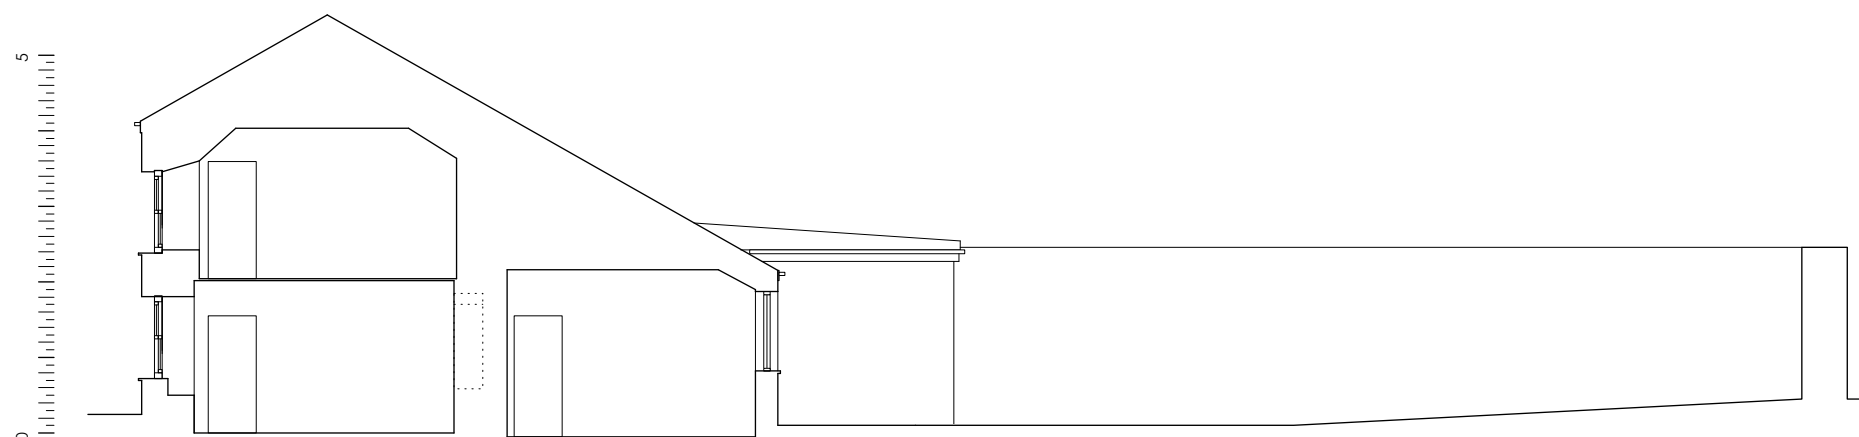

EXISTING SECTION 3

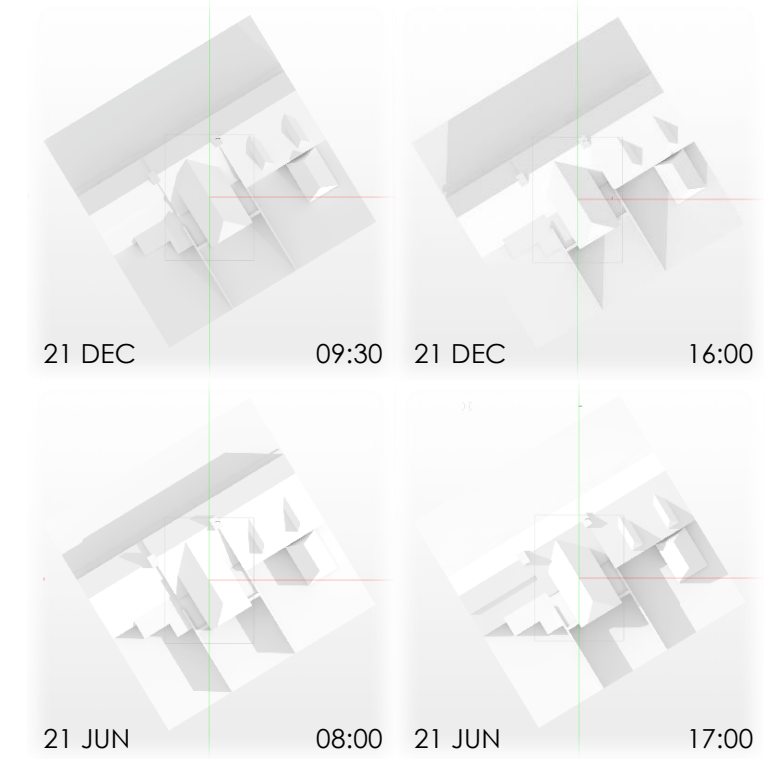

VINE COTTAGE

6 HIGHER STRAND ST MARYS

EXISTING  
SECTIONS

DRAWING NO. VC05

DATE - JUN 2021

SCALE - 1:100 @ A3