



**RECEIVED**  
By A King at 12:32 pm, Jul 26, 2021

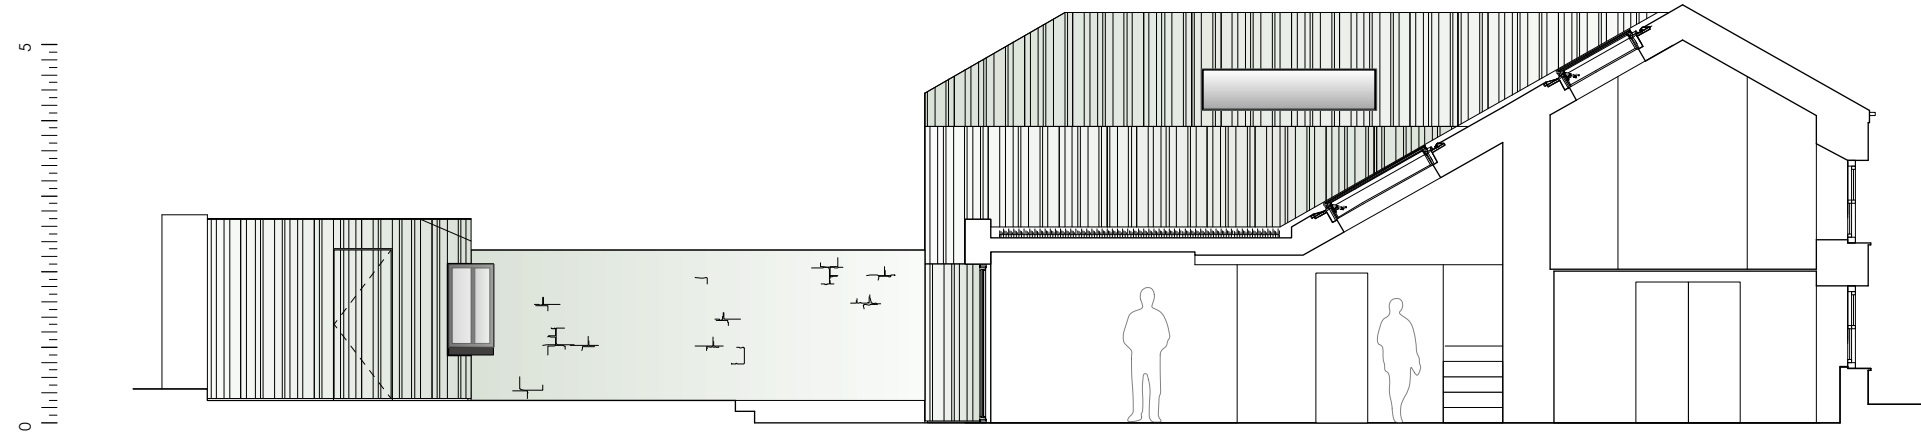


PROPOSED SECTION 1

0 5 10 15 20  
SCALE IN METRES

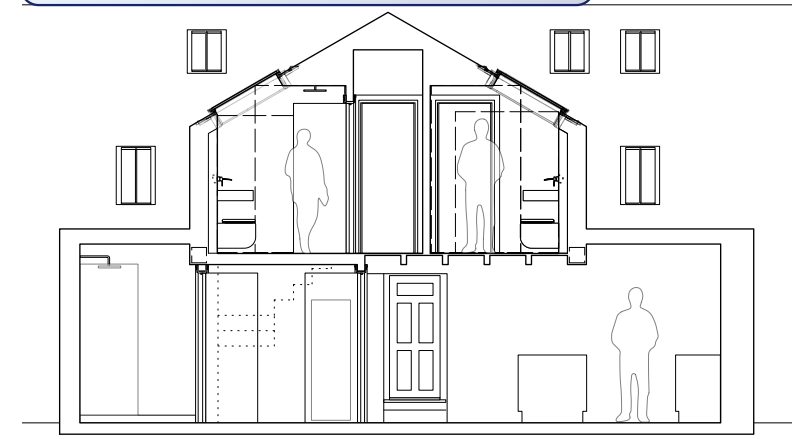


PROPOSED SECTION 4

0 5 10

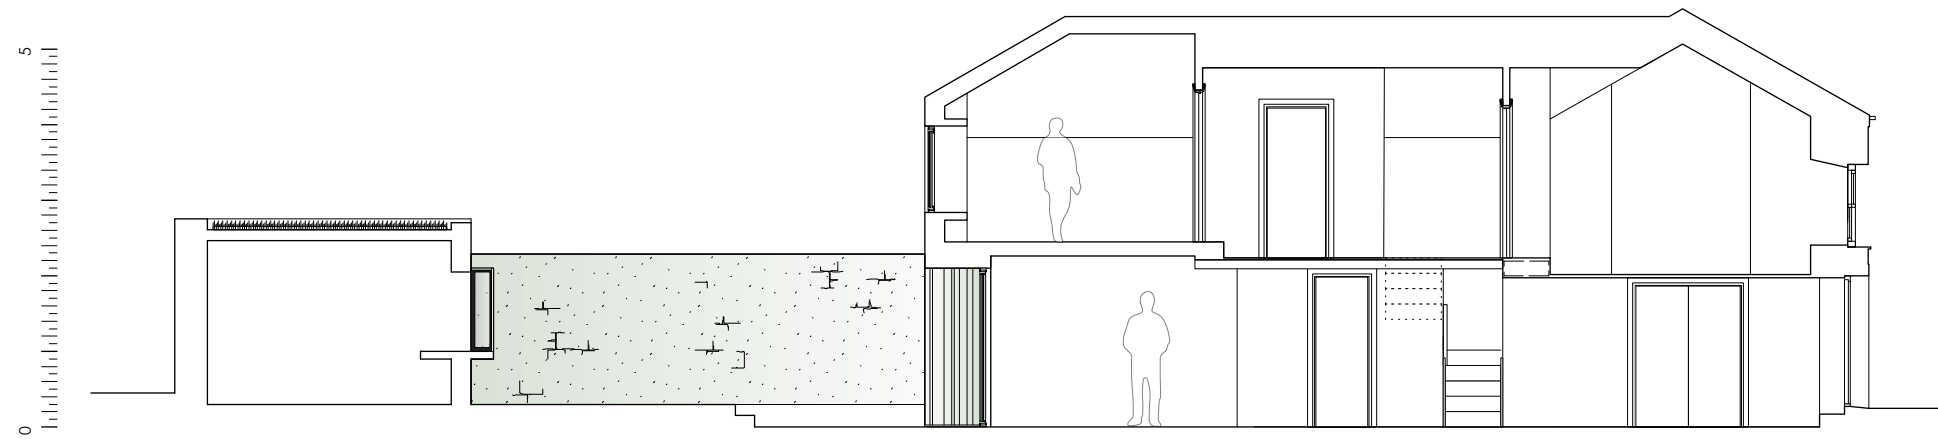


PROPOSED SECTION 2

0 5 10 15 20  
SCALE IN METRES

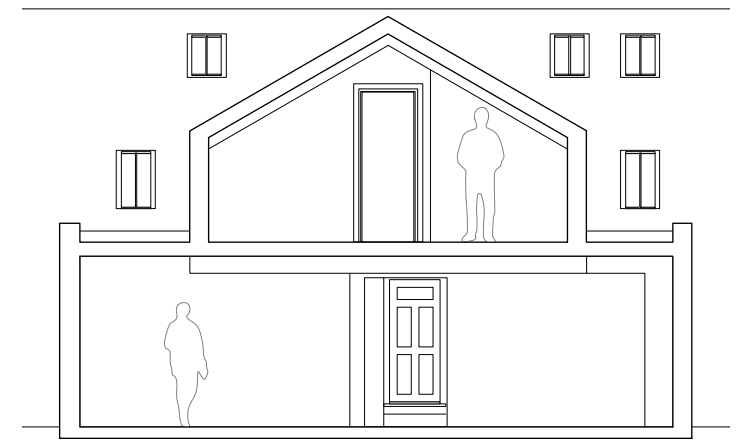

PROPOSED SECTION 5

0 5 10

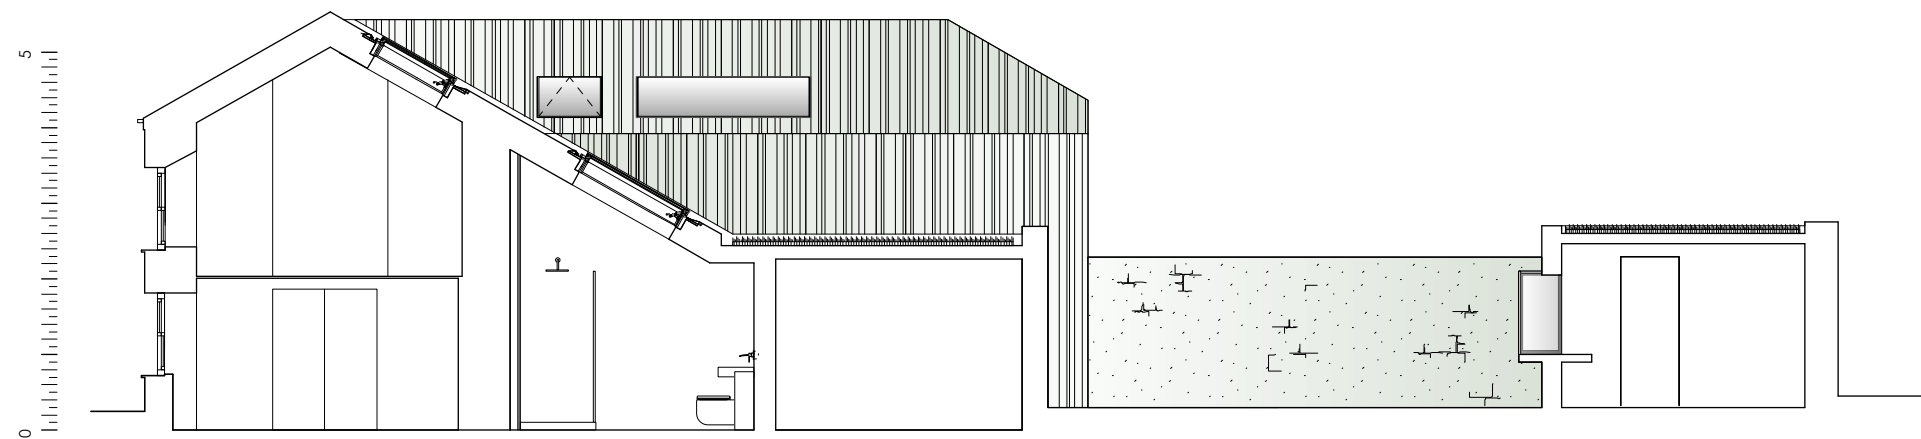

PROPOSED SECTION 3

VINE COTTAGE  
6 HIGHER STRAND ST MARYS  
  
PROPOSED  
SECTIONS  
  
DRAWING NO. VC09  
DATE - JUN 2021  
SCALE - 1:100 @ A3