
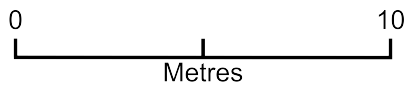


Holy Vale Shed/Workshop 2021

RECEIVED
By Emma Kingwell at 7:39 am, Aug 23, 2021

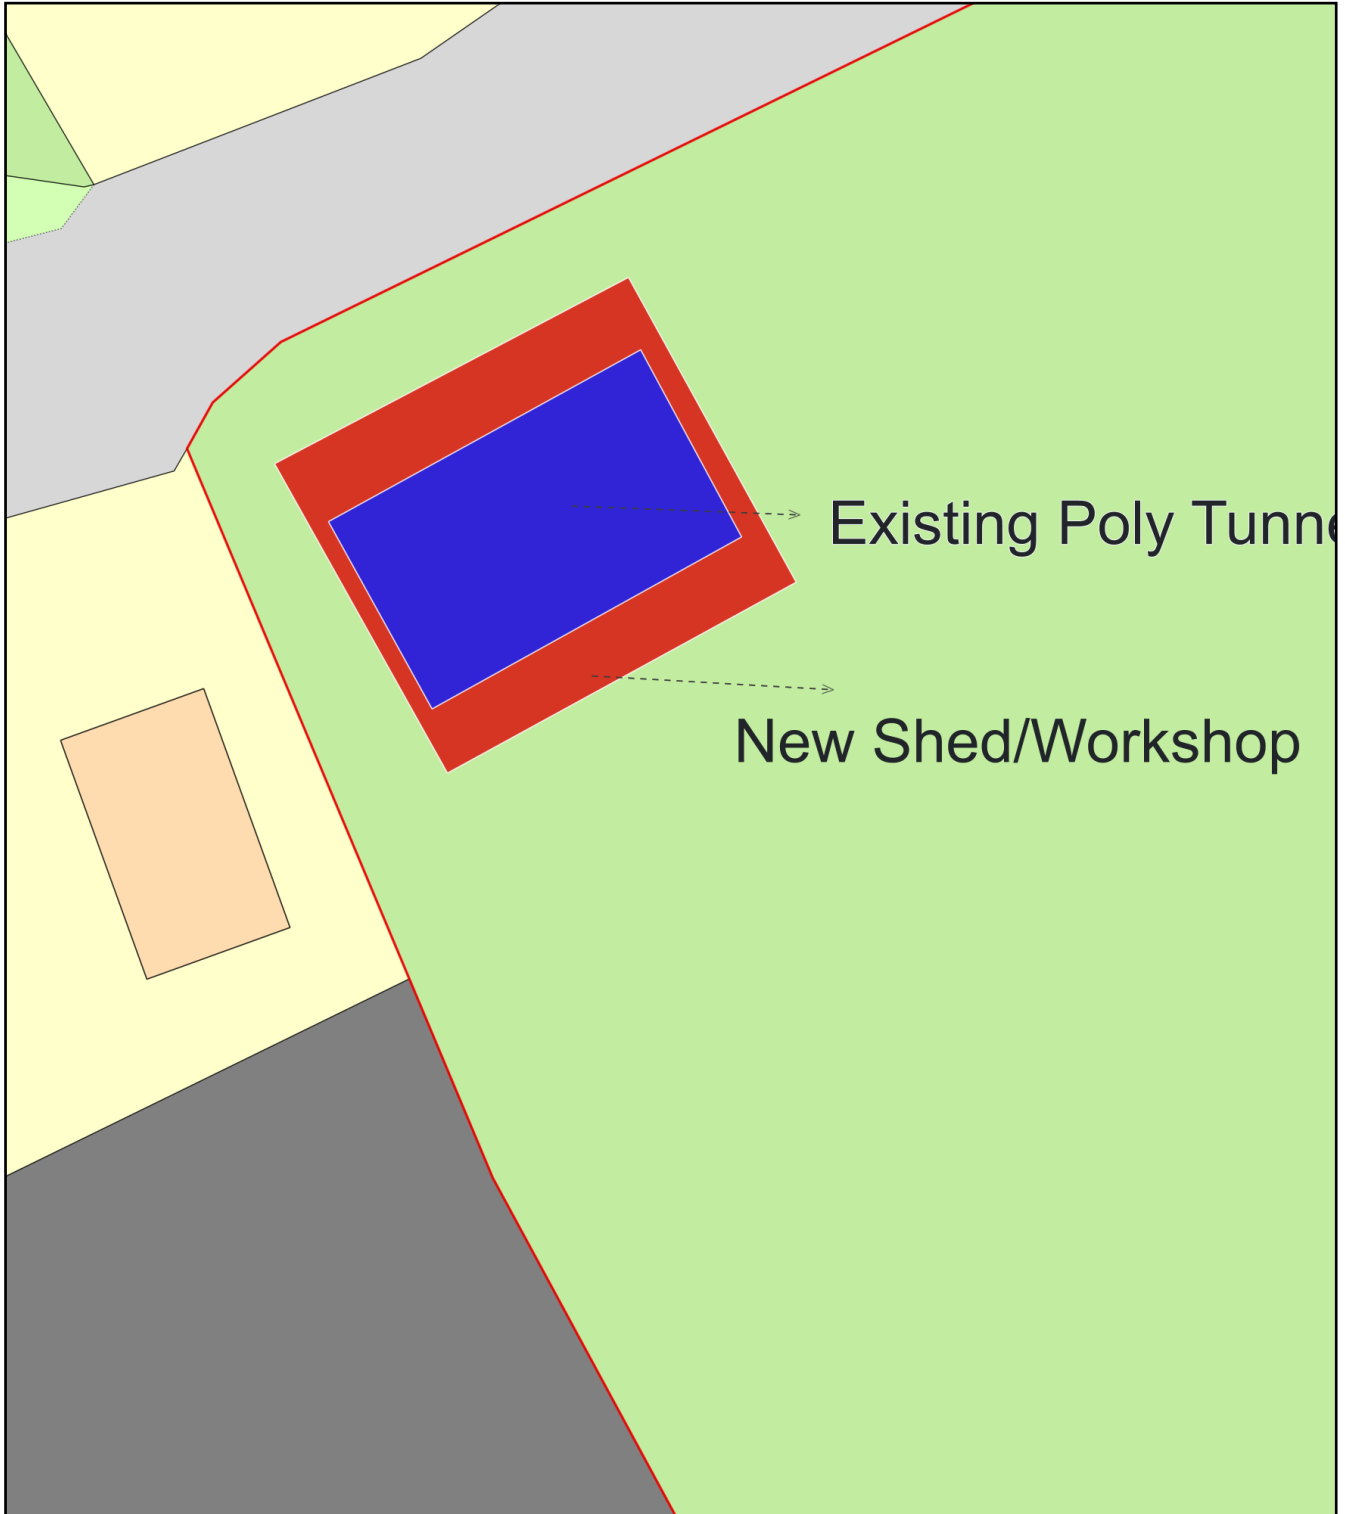

Plan Produced for: Daniel Moulson
Date Produced: 20 Aug 2021
Plan Reference Number: TQRQM21232181904645
Scale: 1:200 @ A4