


RECEIVED

By A King at 4:17 pm, Sep 08, 2021

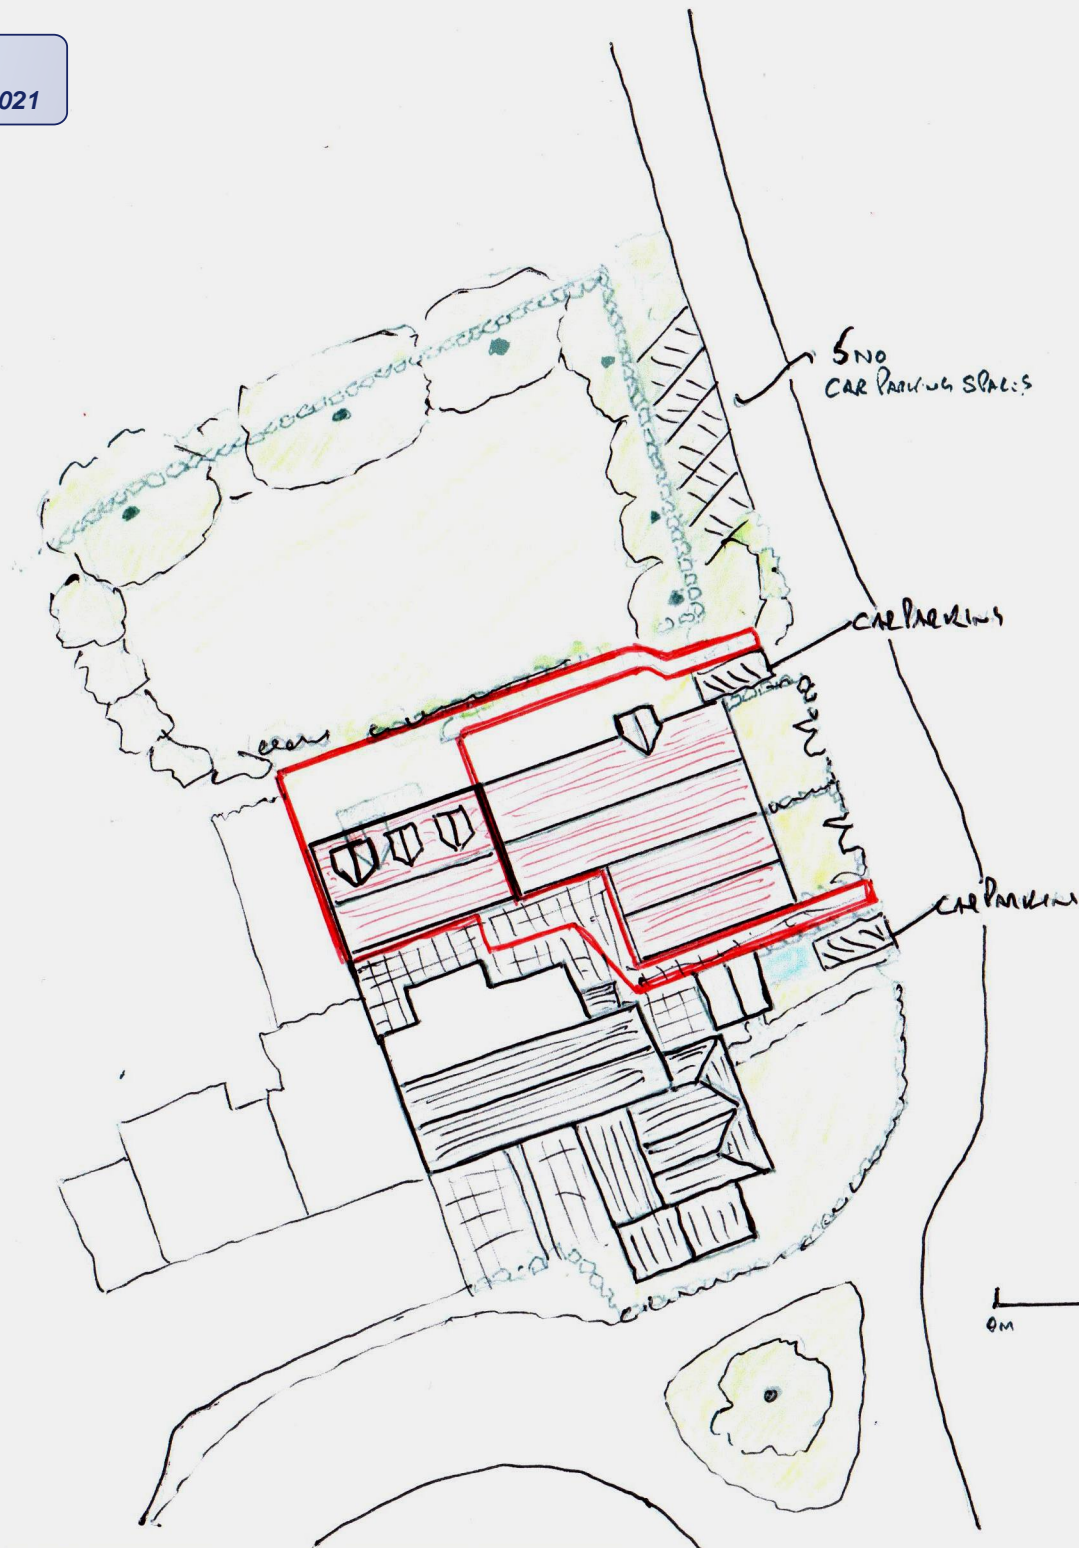

island architects

architects + surveyors

HOLY VALE FARMHOUSE & OUTS
ST MARY'S
ISLES OF SCILLY

DRAWING: 100/09 V2

JULY 2016

SCALE: SEE BELOW

SITE PLAN

