


Shepherd Huts Lower Town St Martins

RECEIVED
By A King at 4:03 pm, Sep 15, 2021

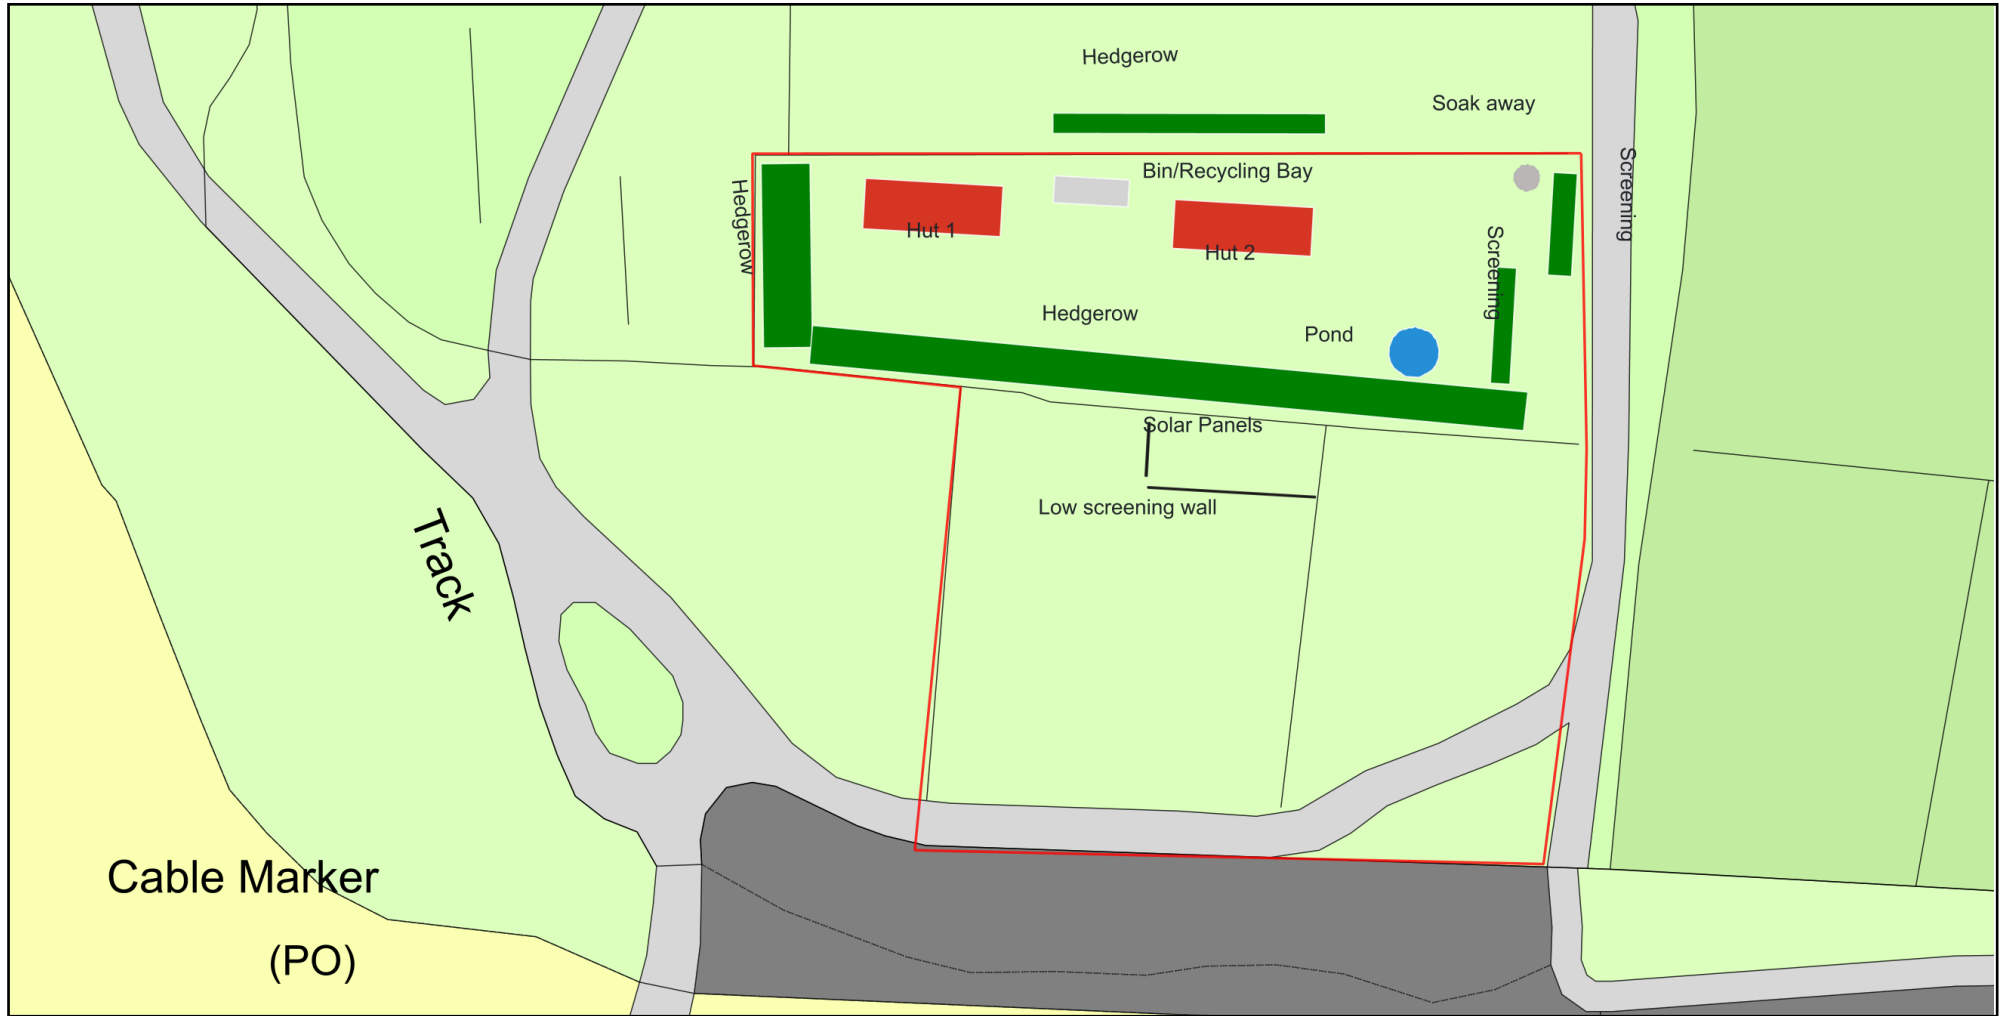

Plan Produced for: Keith Bradford

Date Produced: 14 Sep 2021

Plan Reference Number: TQRQM21257112005359

Scale: 1:500 @ A4

© Crown copyright and database rights 2021 OS 100042766