


PROPOSED FINISHES:
 Roof - Concrete Tiles
 Walls - Painted Render, Timber
 Windows/ doors - Timber, UPVC

False chimney formed to replicate existing chimney which is due to be removed




PROPOSED SOUTH ELEVATION 1:100

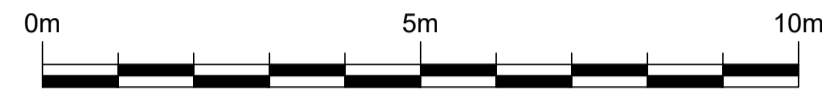



1-100




PROPOSED NORTH ELEVATION 1:100

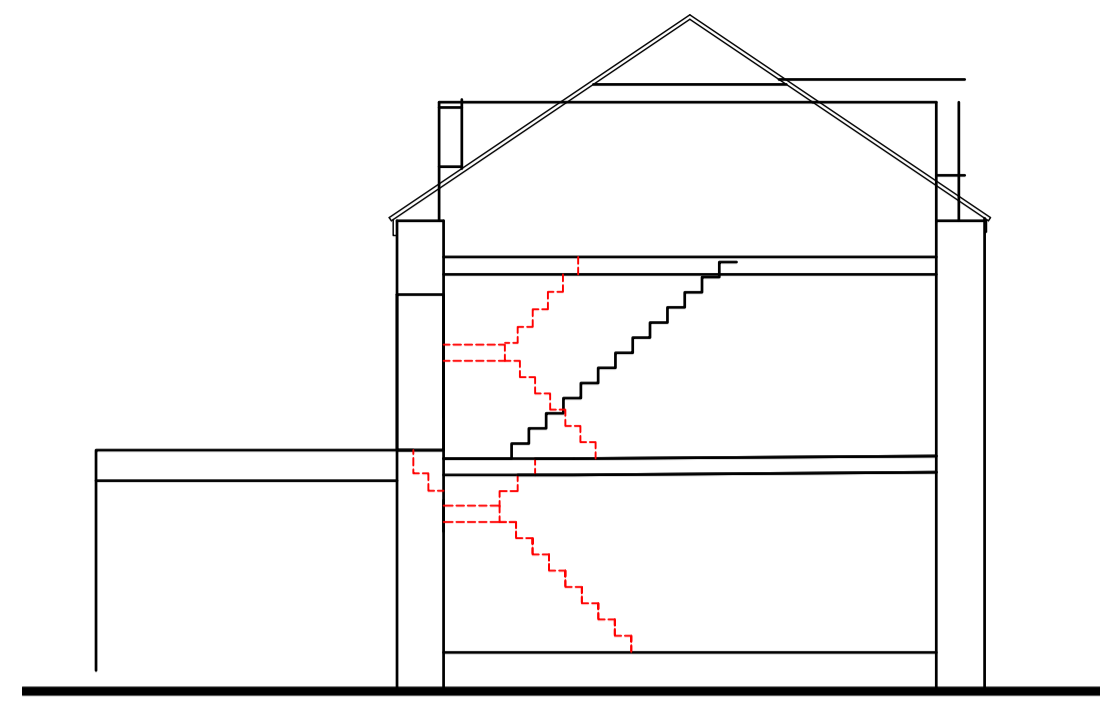


APPROVED
 By Lisa Walton at 10:50 am, Jun 16, 2022

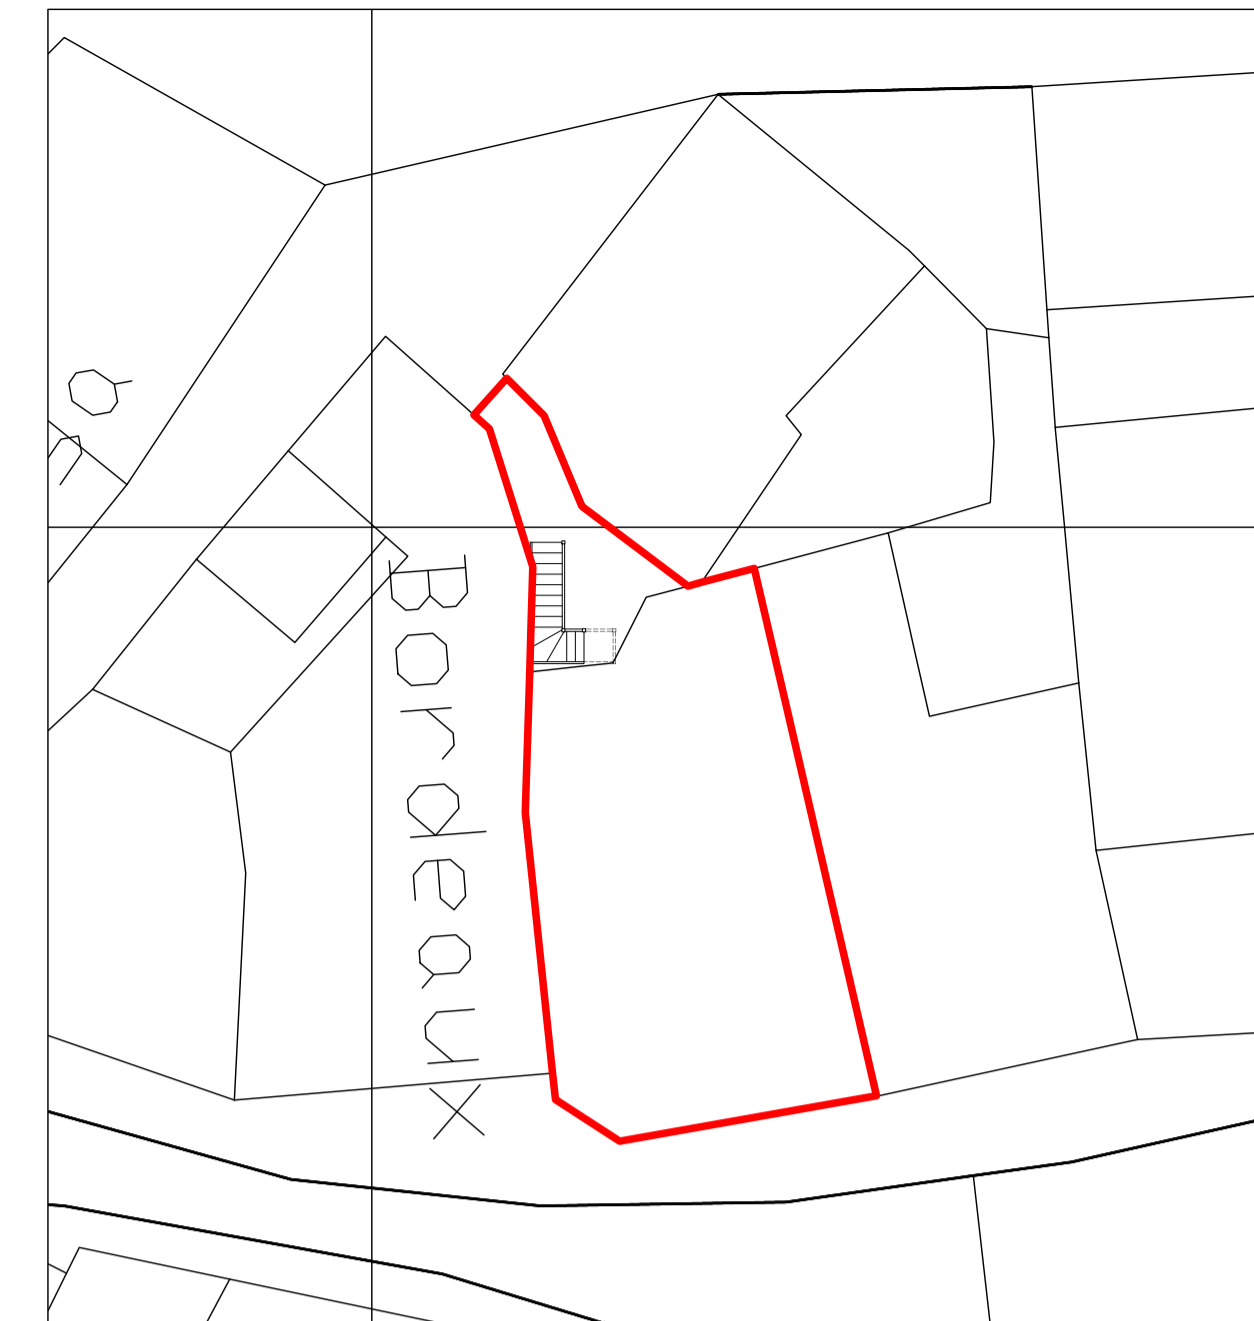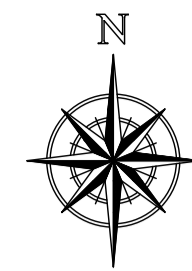


PROPOSED SITE PLAN 1:200

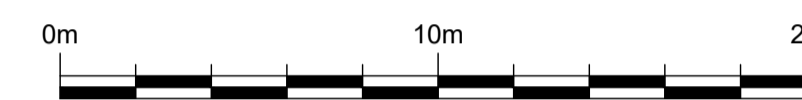

1-200

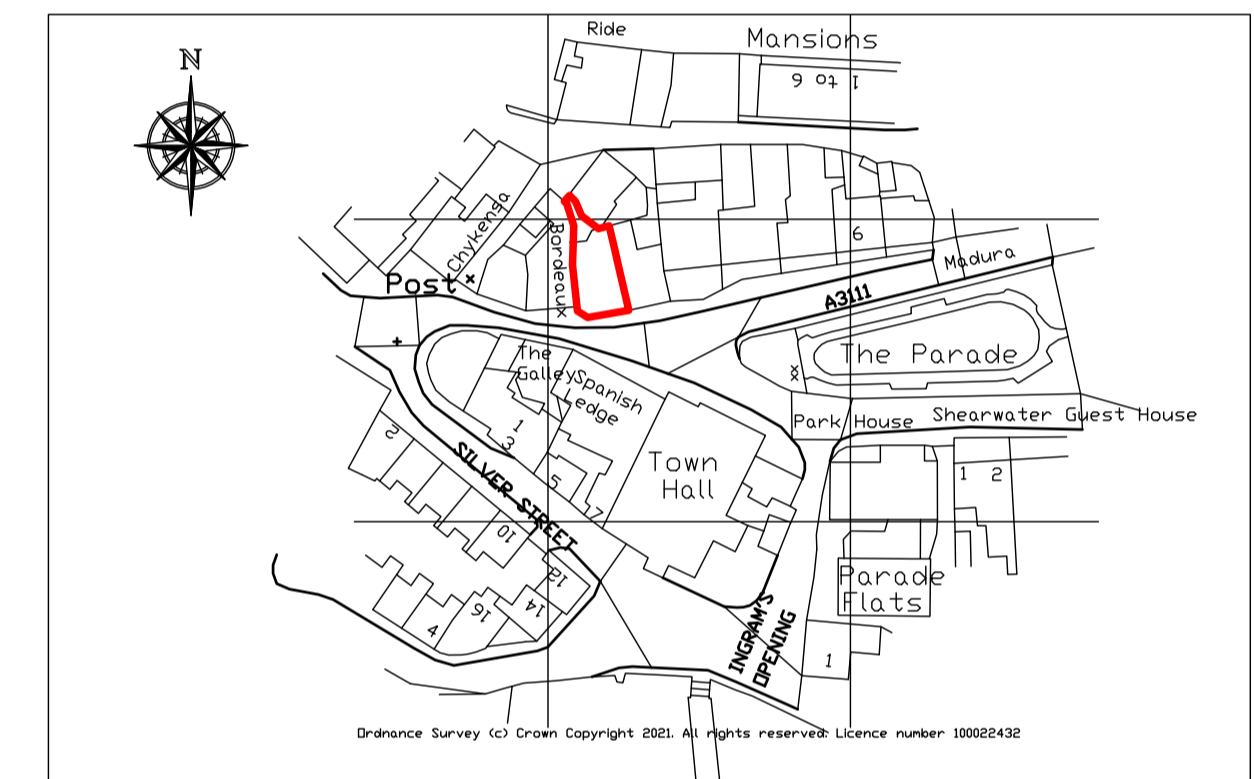


LOCATION PLAN 1:1250

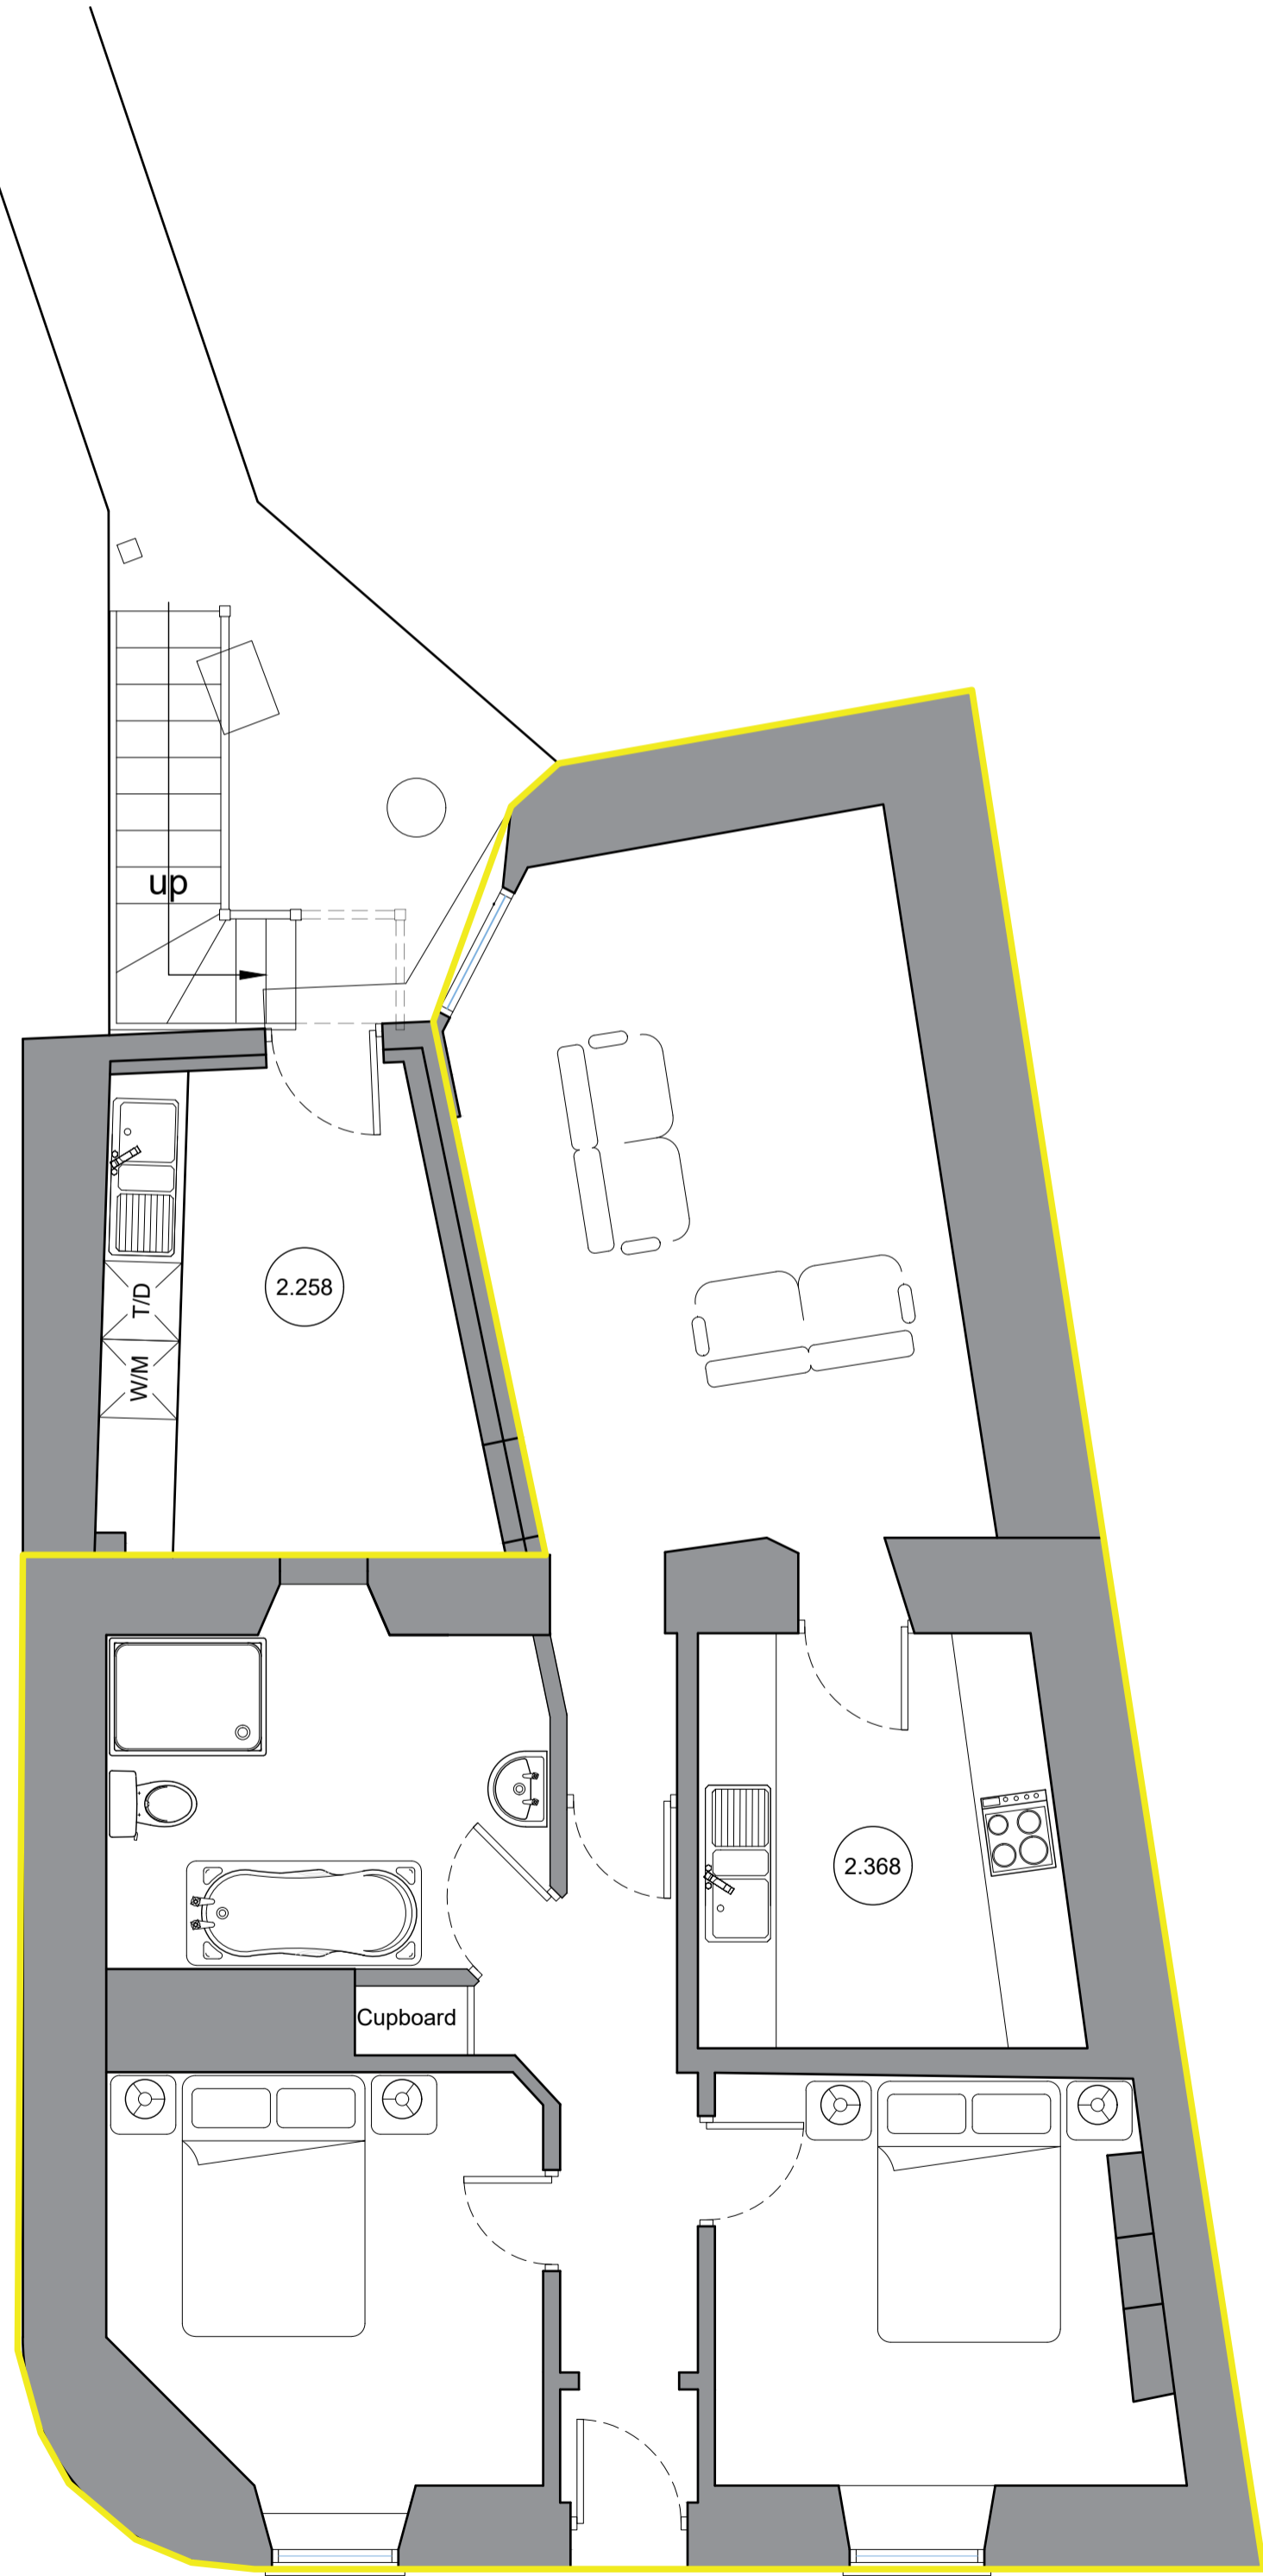


PROPOSED GROUND FLOOR PLAN 1:50

1-50

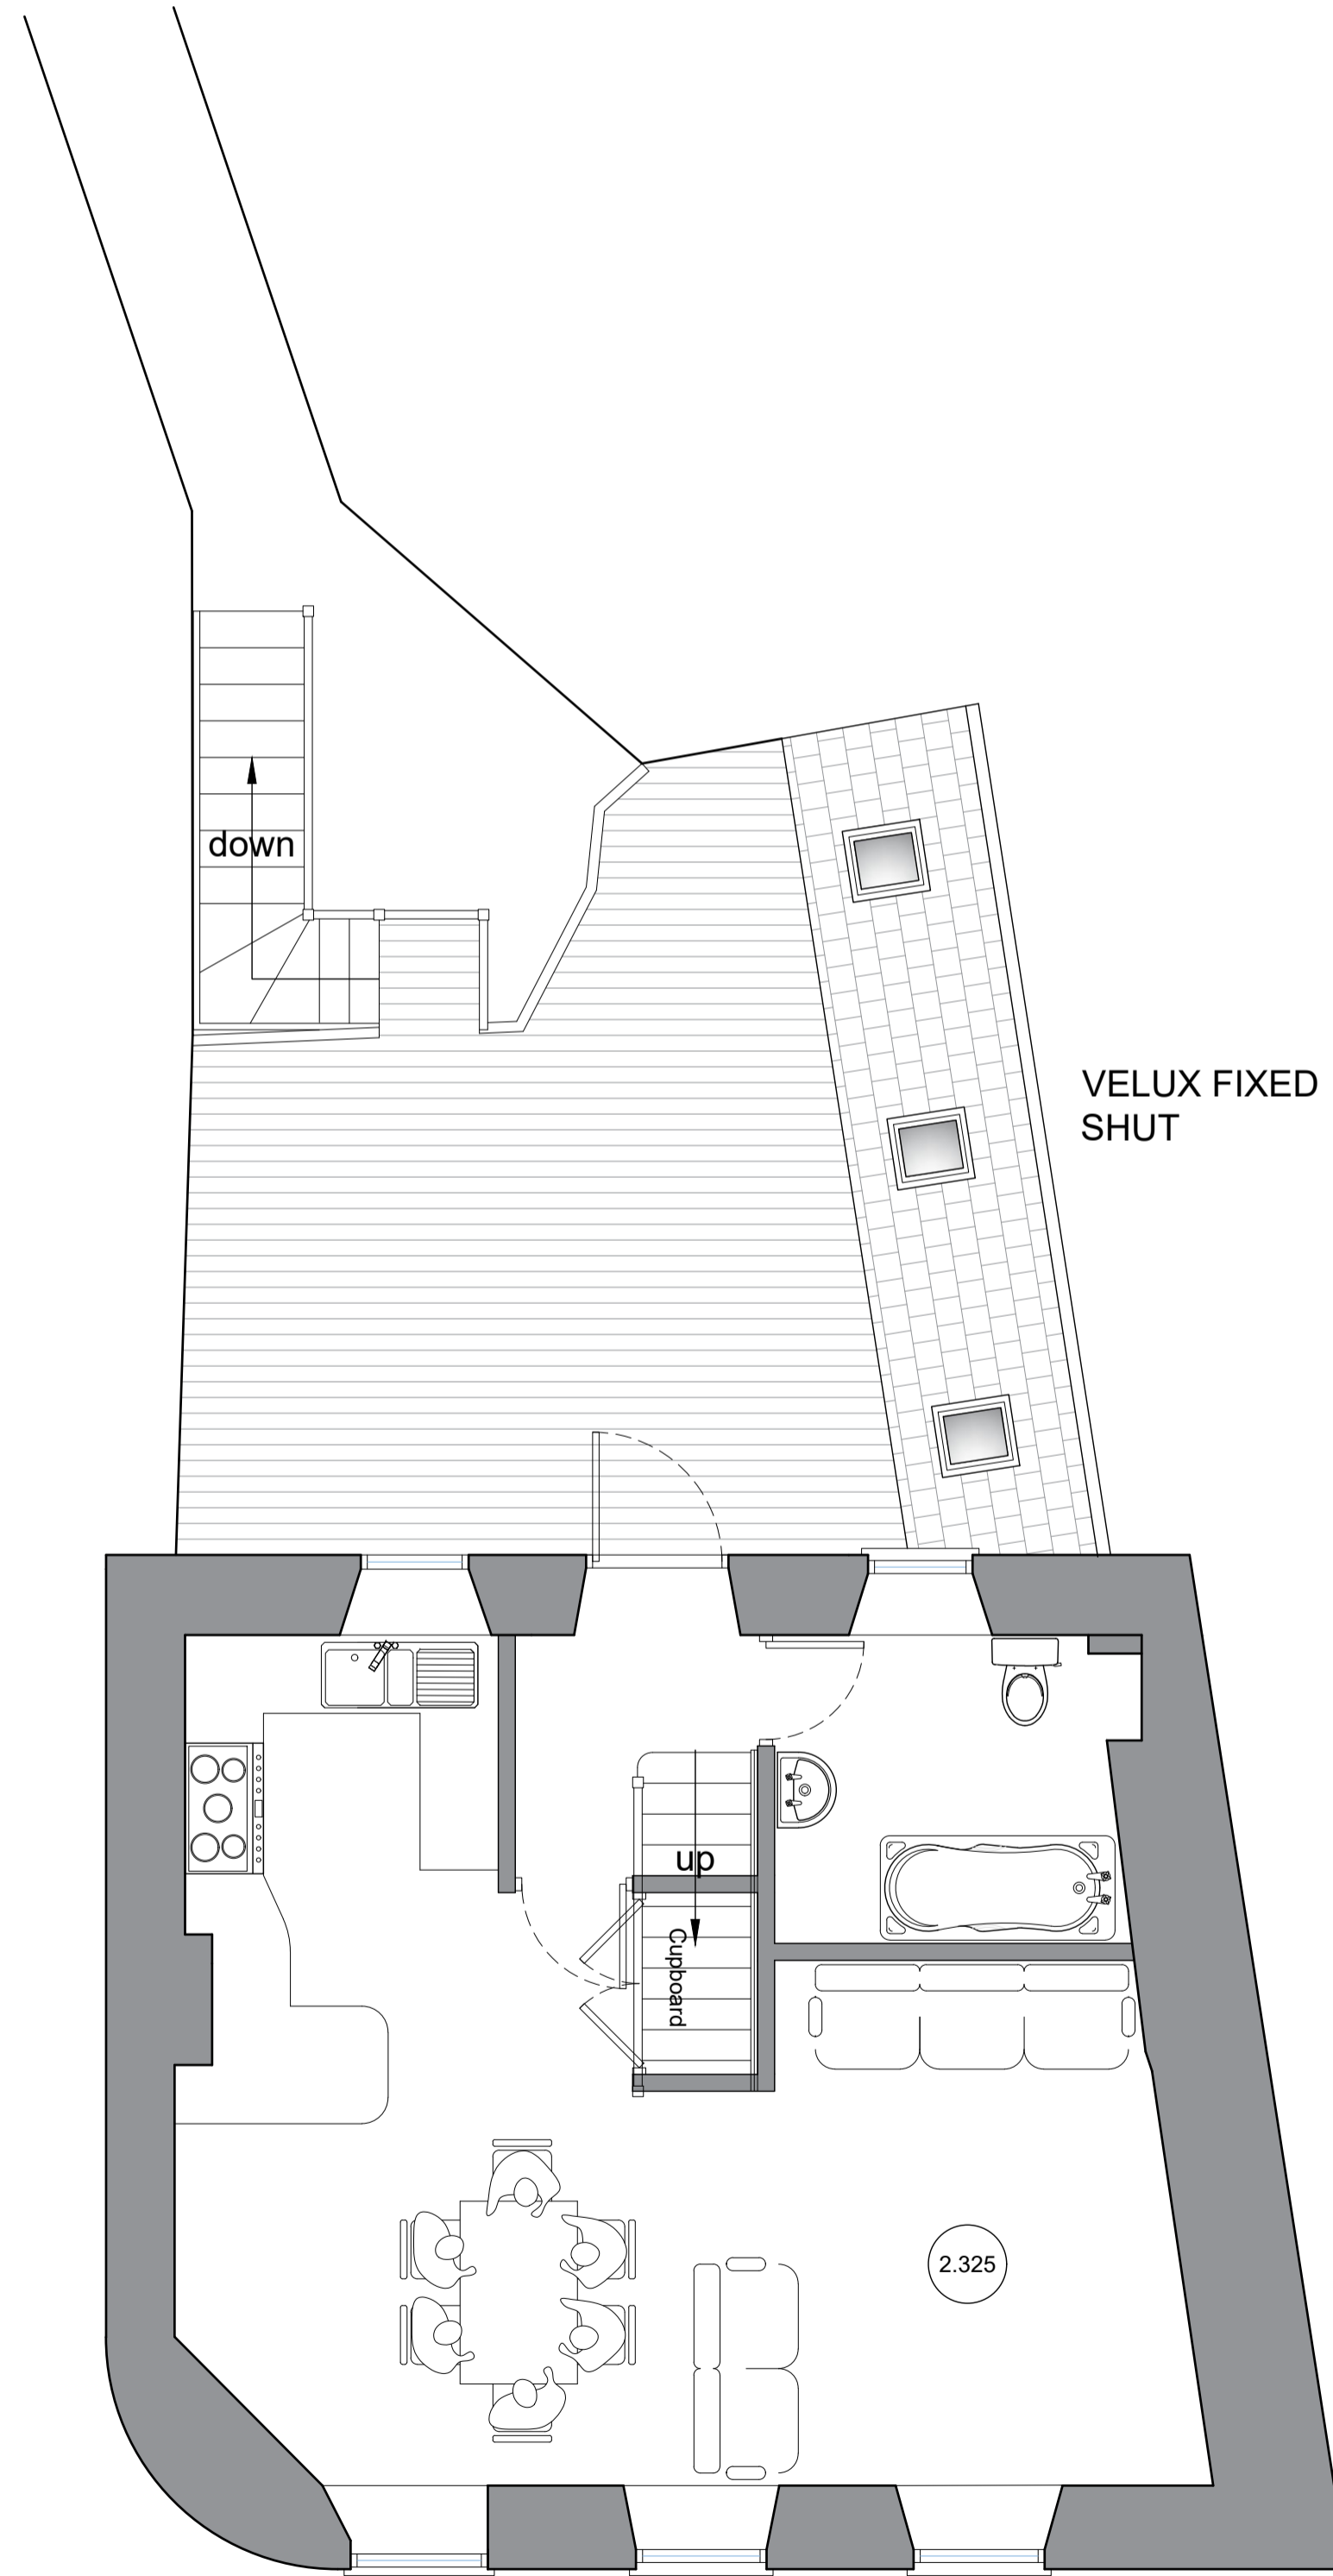

PROPOSED FIRST FLOOR PLAN 1:50

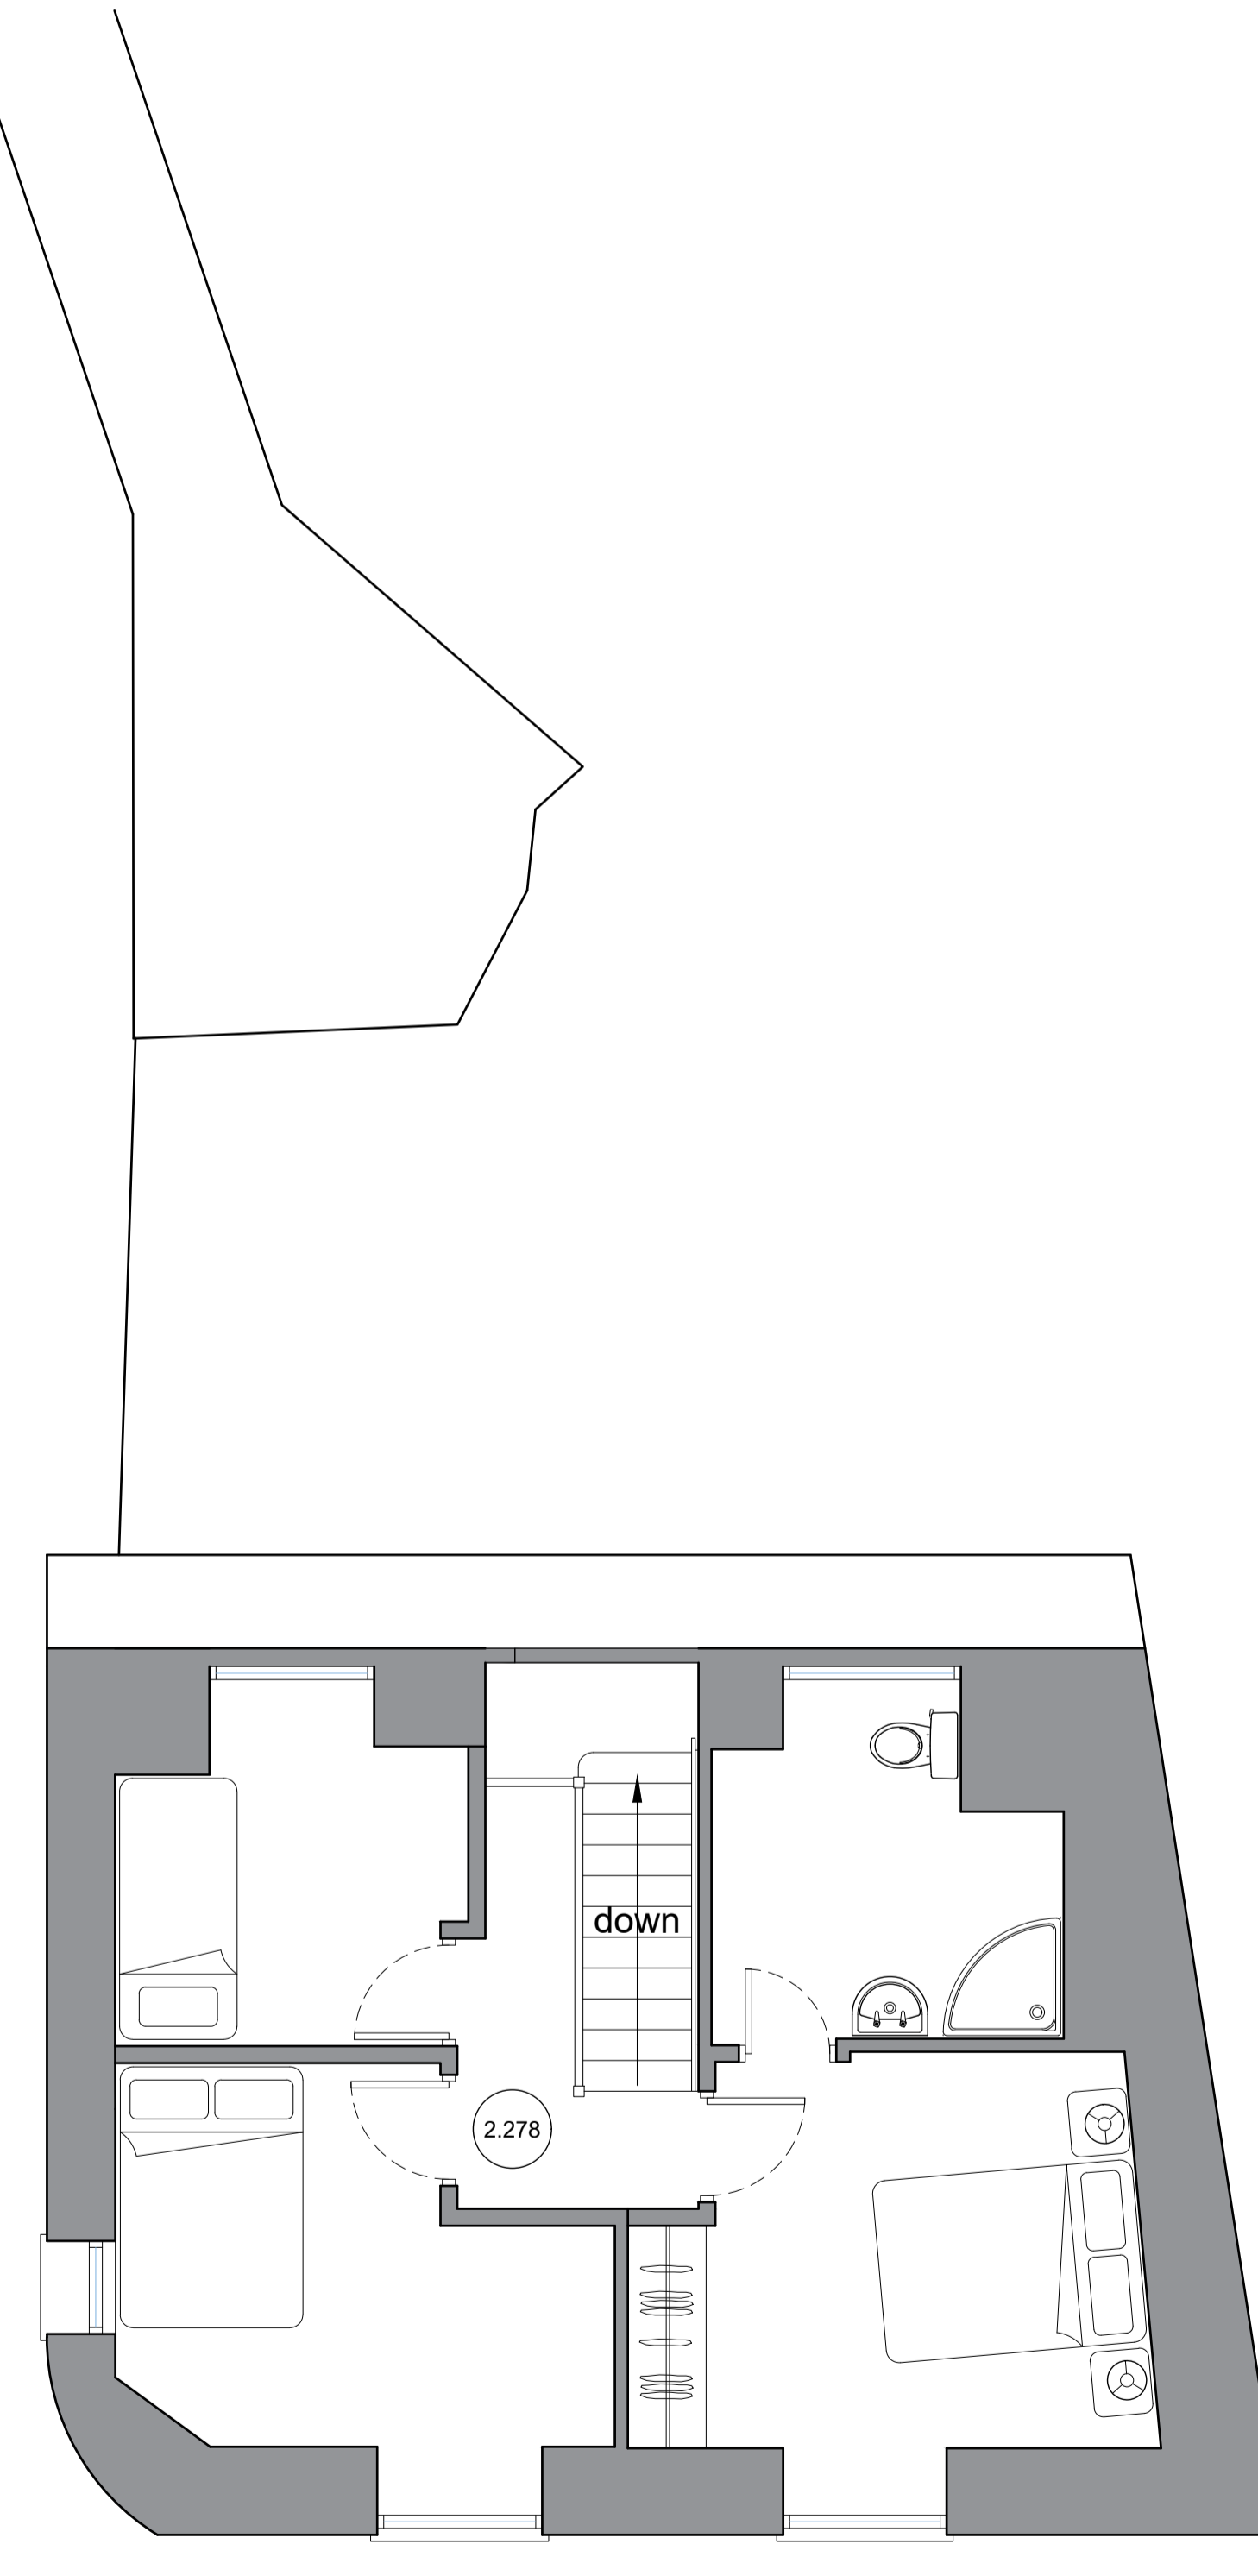

PROPOSED SECOND FLOOR PLAN 1:50

- NOTES.** THIS DRAWING IS COPYRIGHT
- THIS DRAWING IS TO BE READ IN CONJUNCTION WITH DRAWINGS, DETAILS AND SPECIFICATIONS ISSUED FOR CONSTRUCTION PURPOSES BY OTHERS.
 - THIS DRAWING HAS BEEN PREPARED TO OBTAIN PLANNING AND BUILDING REGULATION DECISIONS. ONLY ALL CONTRACTORS MUST VISIT THE SITE FOR THEIR OWN ASSESSMENT WHEN PRICING.
 - THE CONTRACTOR IS RESPONSIBLE FOR ALL DIMENSIONS AND FOR THE CORRECT SETTING OUT OF THE WORK ON SITE. ONLY FIGURED DIMENSIONS ARE TO BE USED. ANY DISCREPANCIES ARE TO BE REPORTED BEFORE PROCEEDING. DO NOT SCALE FOR CONSTRUCTION PURPOSES - IF IN DOUBT ASK!
 - ALL MATERIALS AND WORKMANSHIP TO COMPLY WITH CURRENT BRITISH STANDARDS AND CODES OF PRACTICE.

rev C	Chimney reinstated	18-05-22
rev B	Amendments	21-12-21
rev A	Amendments	20-09-21

ISSUE **PLANNING APPLICATION**

CLIENT / SITE
 Mr & Mrs Greene
 Freesia, The Parade, St Marys
 Isles of Scilly
 TR21 0LP

PROJECT
 Internal alterations and change of use

DETAILS
 Proposed Plans, Elevations, Site
 Plan and Location Plan

PLAN N°	4042	SCALES	1:50, 1:100, 1:200 & 1:1250 @ A1
	02	DATE	June 2021
	C	DRAWN	DN