



RICHARD GOWAN CONSULTING
structural engineering

Richard Gowan Consulting Limited
5 Bank Square, St Just, Cornwall

Project

ST MARY'S POLICE STATION

Job No.

20-149-XY

Details

MIDDLE OF STAIRS DOWN GARAGE
-RCC

Sheet number

SK01


By

RG


Date

NOV 20

CRACK THRU GARAGE WALL

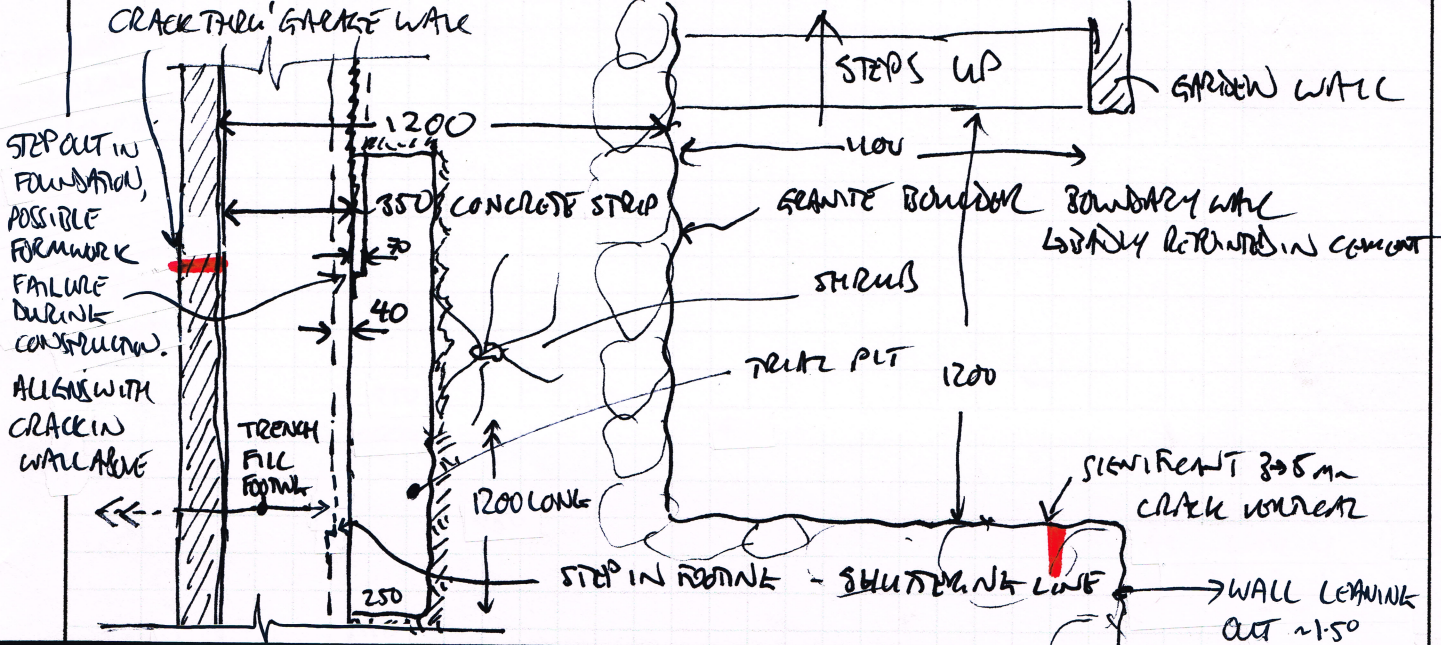

PLAN VIEW

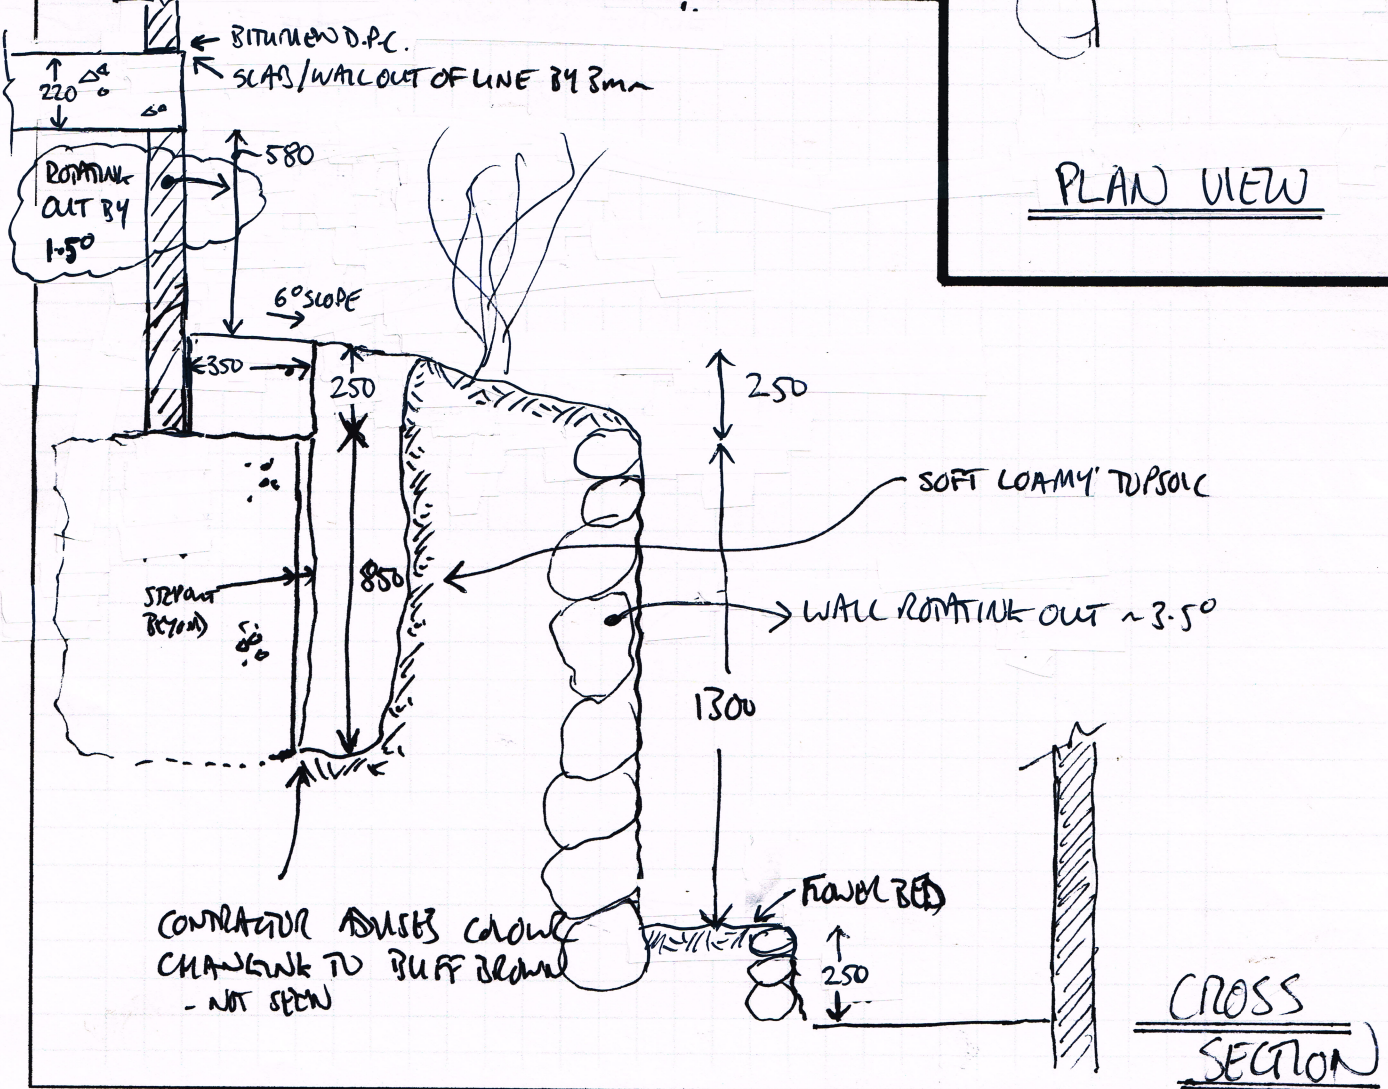

CROSS SECTION