


Armored Cottage, St. Marys, Isles of Scilly, TR21 0LP.

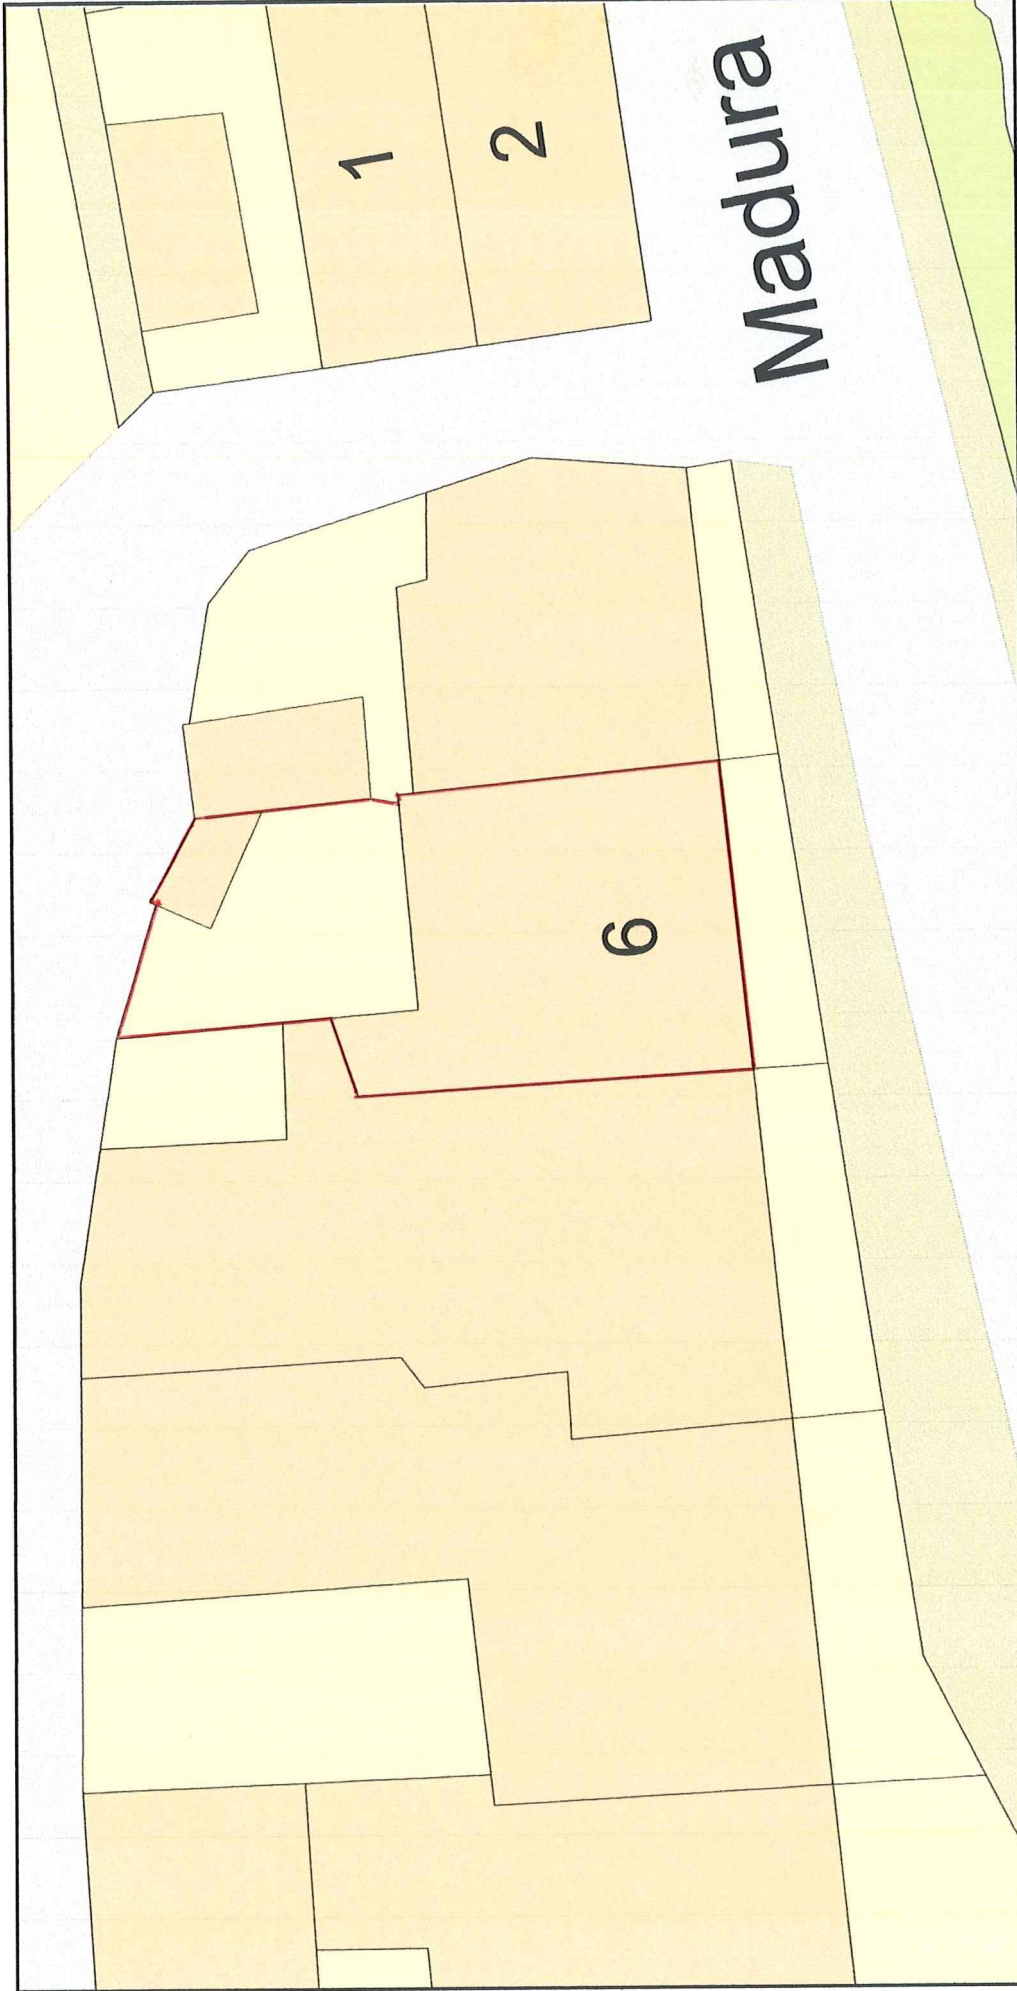

Plan Produced for: Richard Capstick.

Date Produced: 09 Nov 2021

Plan Reference Number: TQRQM213123607802

Scale: 1:200 @ A4

© Crown copyright and database rights 2021 OS 100042766



RECEIVED
By Olivia.Rickman at 3:54 pm, Nov 18, 2021