


ARMORER COTTAGE. ST. MARYS. TQ 21 0LP...  
PROPOSED REPLACEMENT EACH WINDOWS  
TO FRONT OF HOUSE.



RECEIVED

By Olivia.Rickman at 3:50 pm, Nov 18, 2021

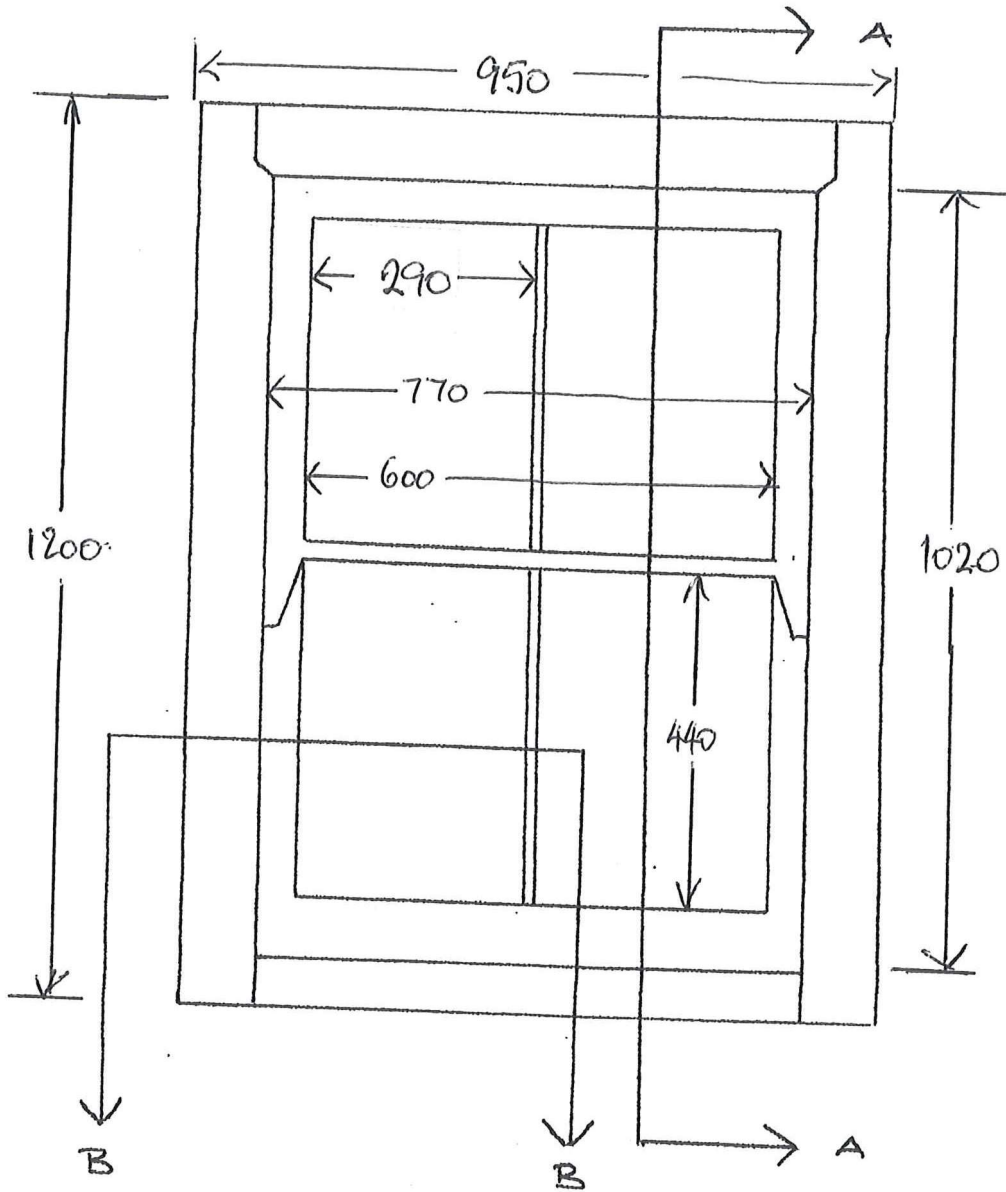

ALL DIMENSIONS in MM.


SCALE 1:10.

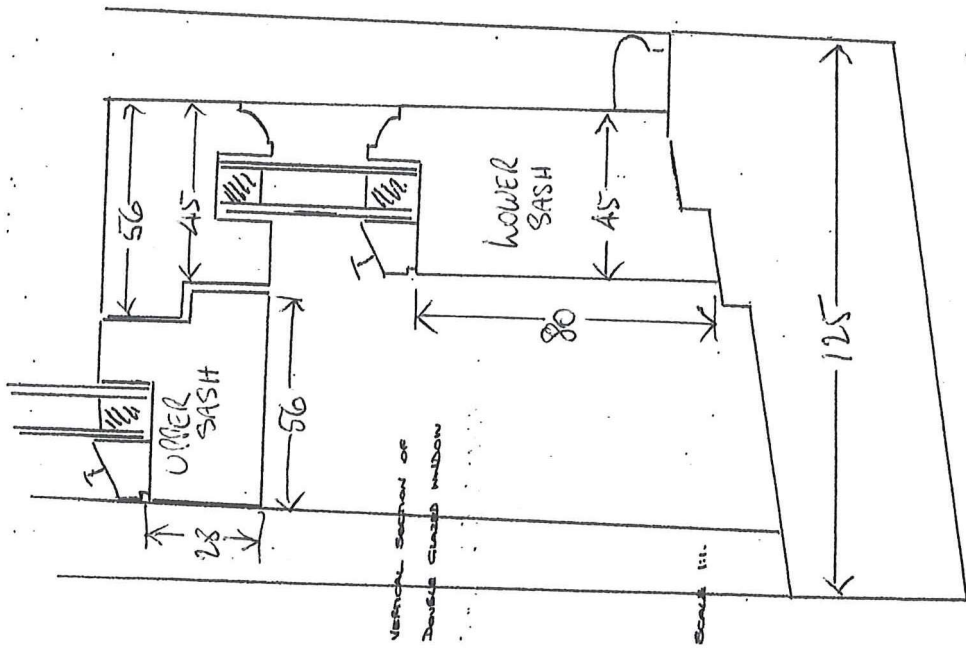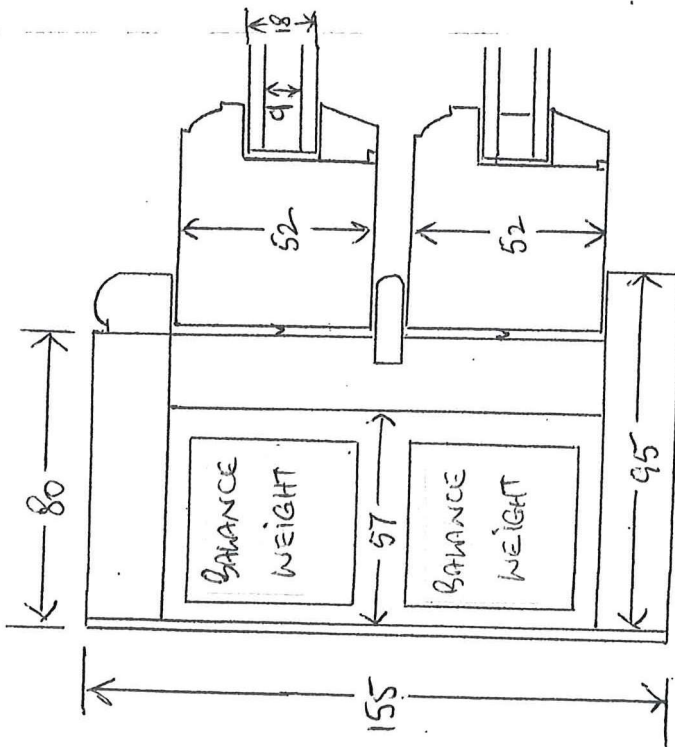


ALHODEL COTTAGE. ST. MARYS. TEZI OLP.  
 PROPOSED REPLACEMENT SASH WINDOWS.  
 TO FRONT OF HOUSE.

ALL DIMENSIONS IN MM.

ARMOREL COTTAGE. ST. MARYS. TERN OLP.  
 PROPOSED REPLACEMENT SASIL WINDOWS.  
 TO FRONT OF HOUSE.

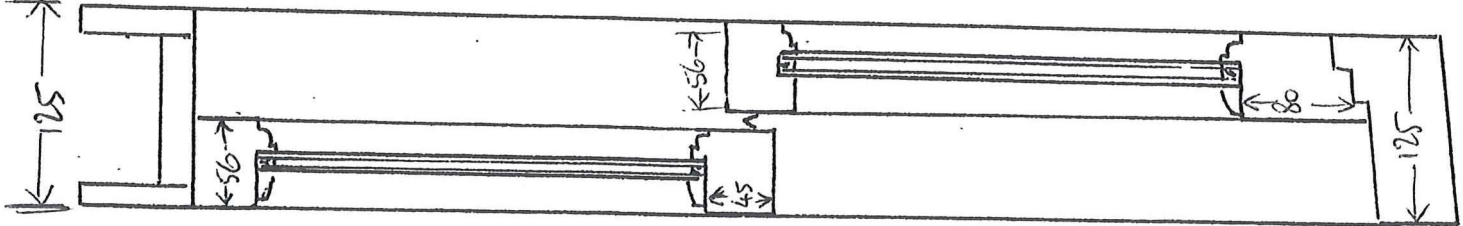

Vertical  
 Section.

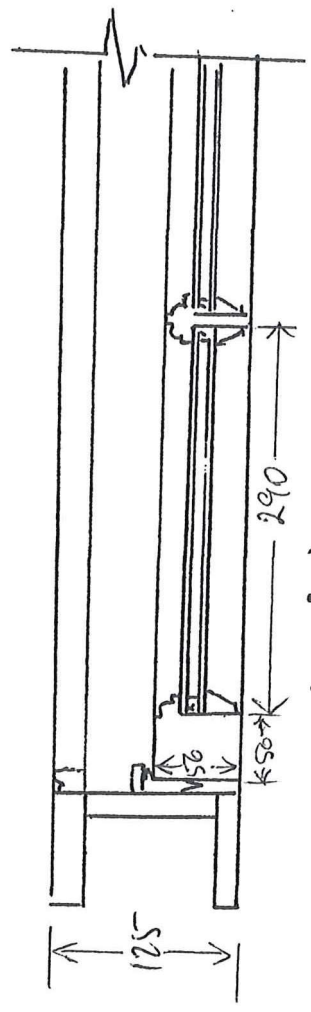

Horizontal Section.  
 SECTION B-B

ALL DIMENSIONS IN M.M.

SECTION A-A.

SCALE 1:5.