



Ground Floor

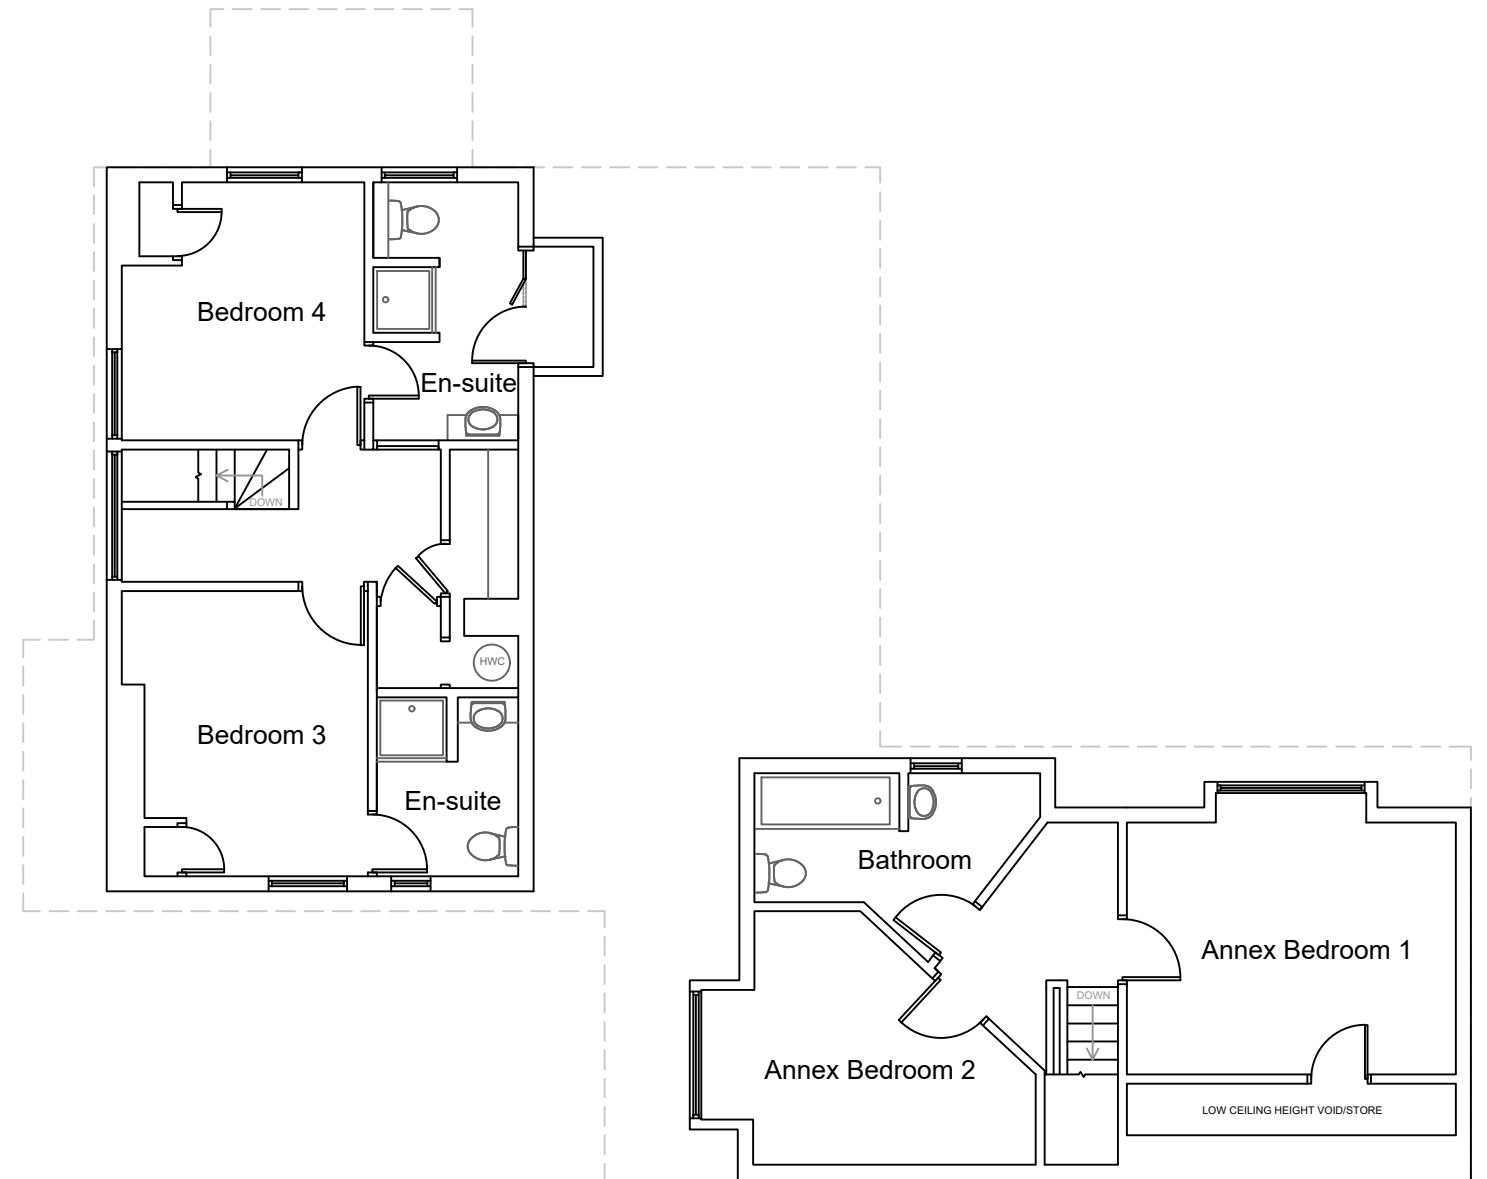

First Floor

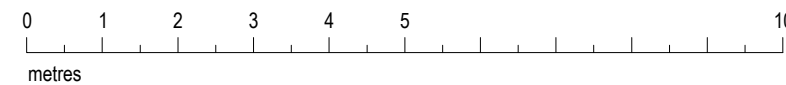

Currie & Brown
Poseidon House, Neptune Park,
Maxwell Road, Plymouth, PL4 0SN
United Kingdom
Tel: 01752 273473 , Fax: 01752 257755, www.curriebrown.com

Client
Council of the Isles of Scilly

Title
April Cottage - Existing Floor Plans

Project
April Cottage - Layout Conversion

Date	03.11.2021	Drawn	AH
Scale	1:100 @A3	Checked	TH
Drwg No.	500585_E_01		
Rev			