
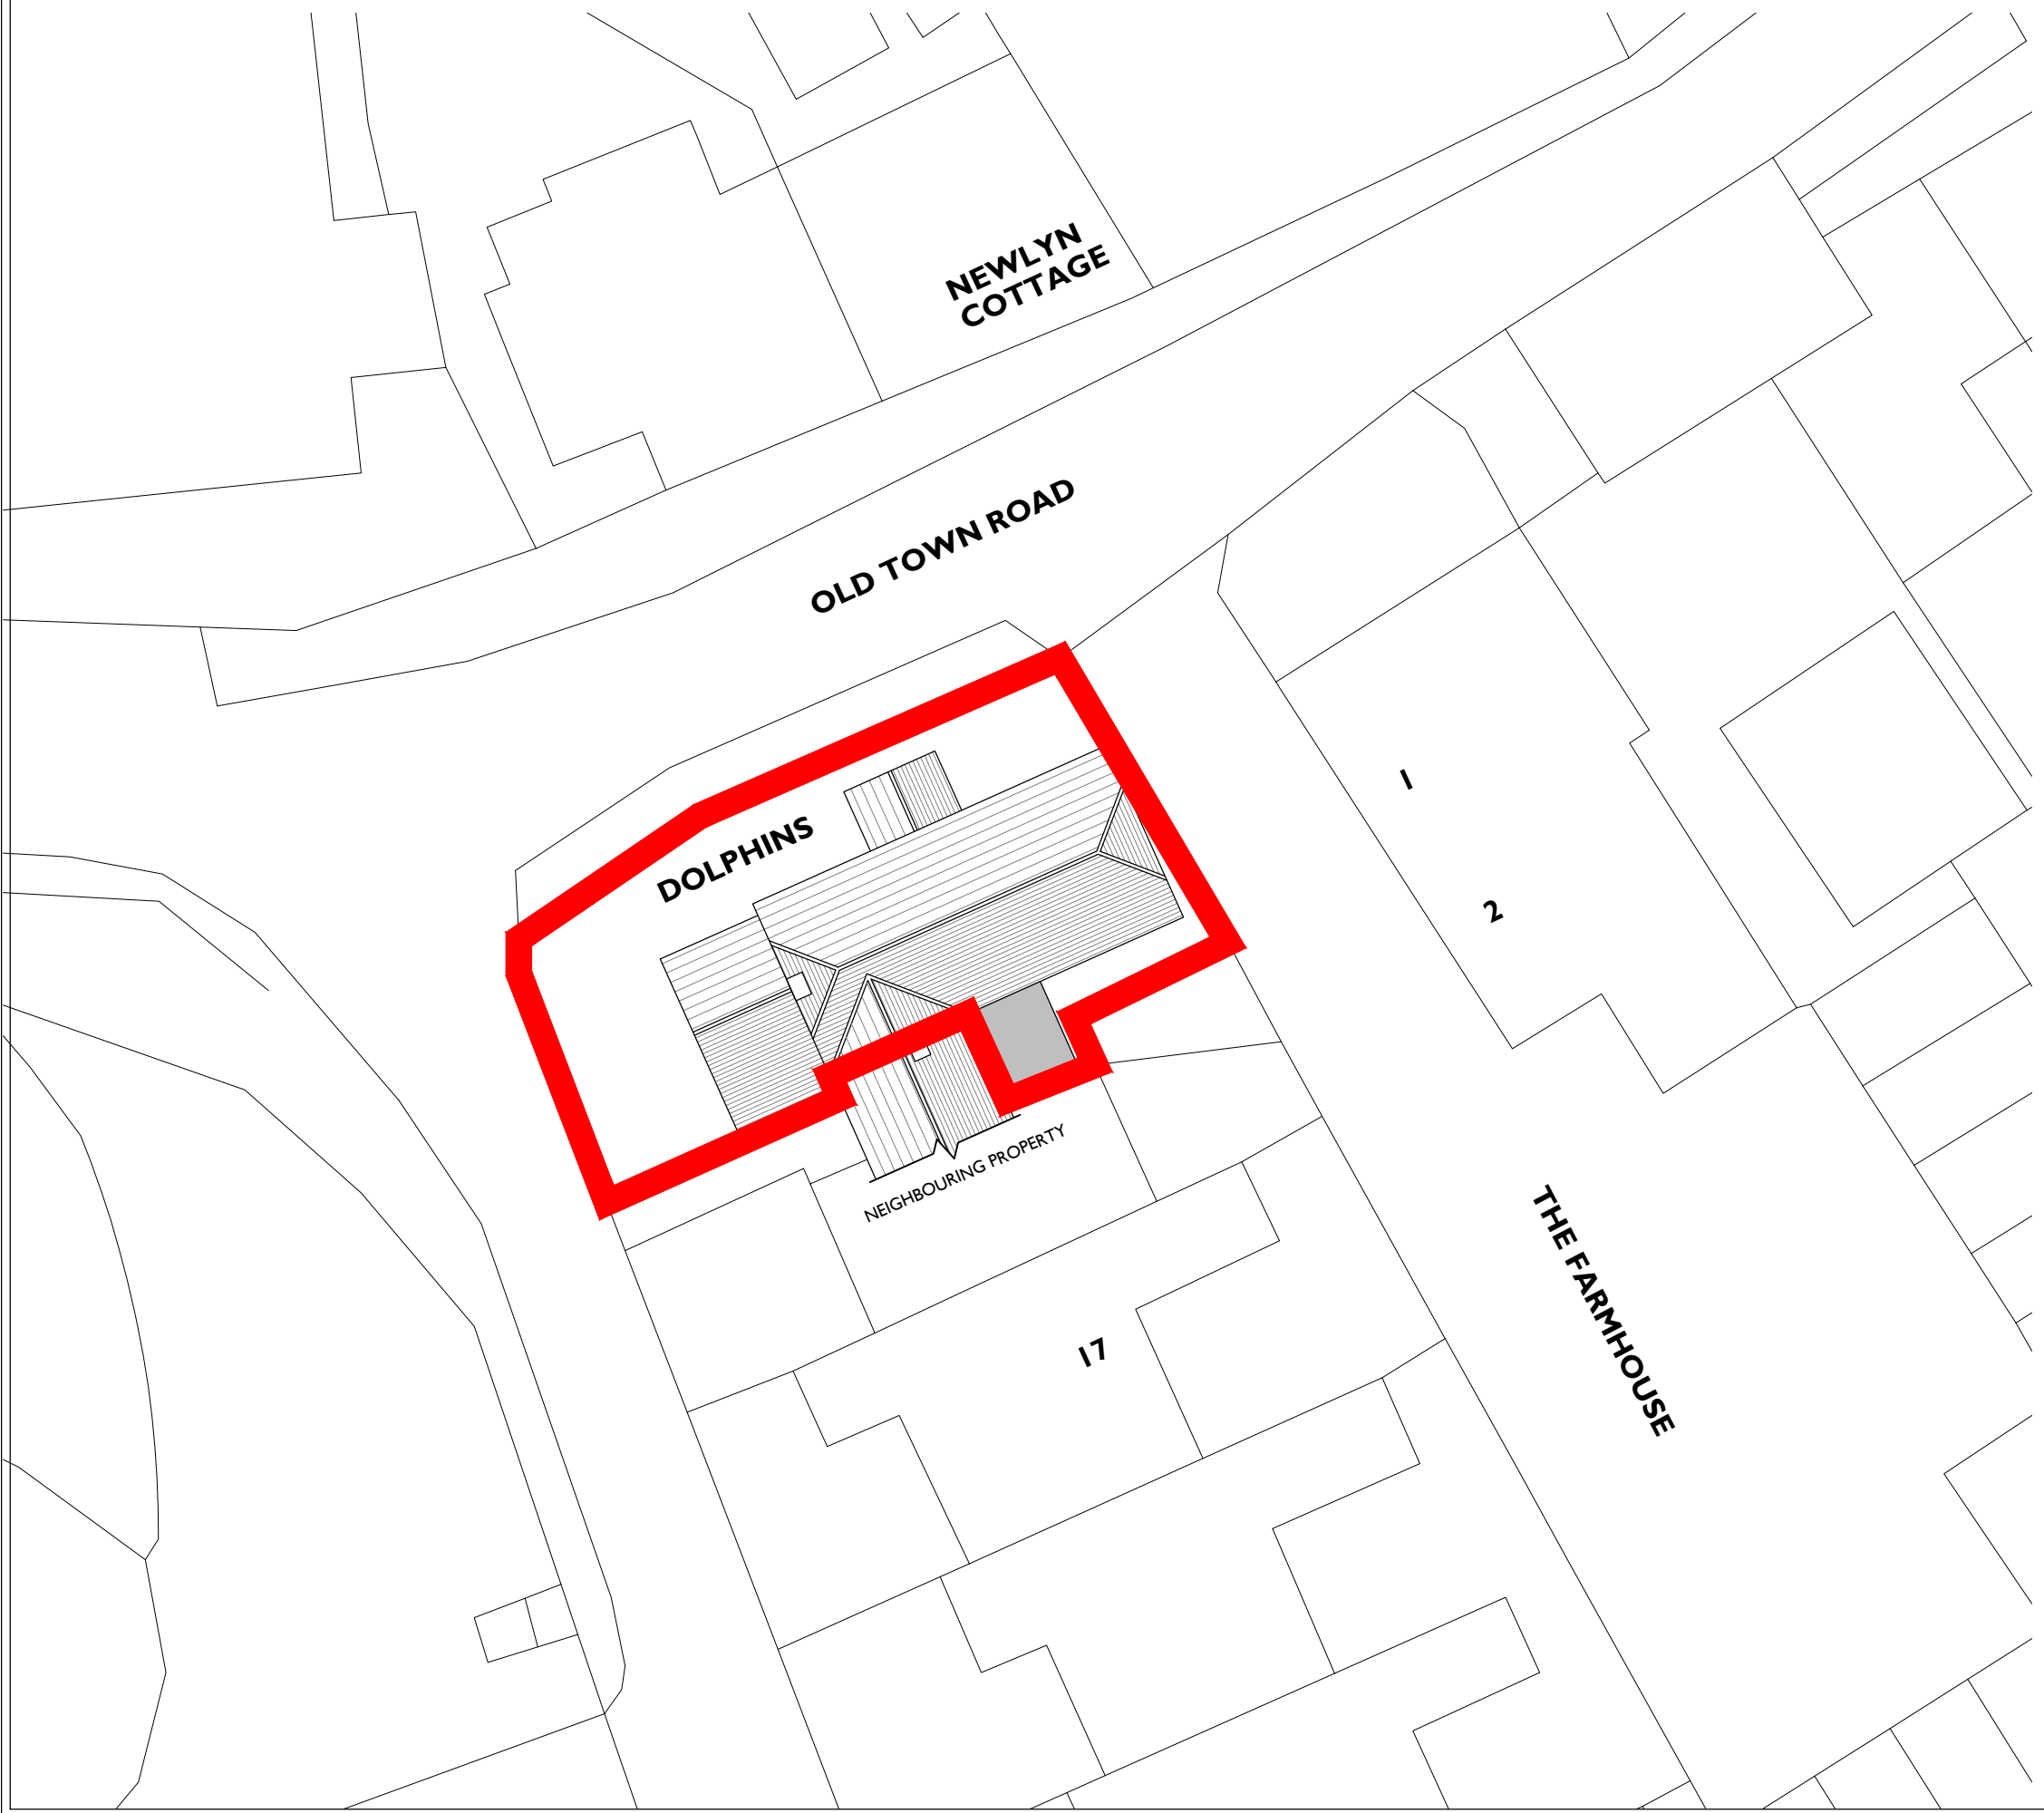


- ALL DIMENSIONS ARE IN MILLIMETERS, EXCEPT FOR LEVELS WHICH ARE IN METERS.
- ANY DISCREPANCIES BETWEEN DRAWINGS AND SPECIFICATIONS SHOULD BE DISCUSSED WITH T J HAWKINS ARCHITECTURAL DESIGN CONSULTANTS LTD PRIOR WORKS BEING CARRIED OUT.
- INFORMATION PRODUCED BY T J HAWKINS ARCHITECTURAL DESIGN CONSULTANTS LTD IS SOLELY FOR CLIENT NOTED. NO INFORMATION SHOULD BE COPIED WITHOUT WRITTEN PERMISSION FROM T J HAWKINS ARCHITECTURAL DESIGN CONSULTANTS LTD.

DATE	REVISION	DWN
22/11/21	A-UPDATED WITH PLANNING COMMENTS	JJ

RECEIVED
By A King at 9:12 am, Nov 23, 2021

1m 3m
2m 4m

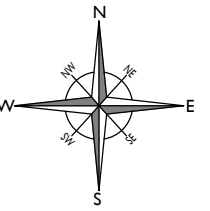

Serial number: 226358
© Crown copyright and database right 2021
Ordnance Survey Licence 100048927
Reproduction in whole or in part is prohibited
without the prior permission of Ordnance Survey

LOCATION PLAN - SCALE 1/1250



T J HAWKINS

ARCHITECTURAL

DESIGN CONSULTANTS

T - 07415071119 E - ADMIN@TJ-HAWKINS.CO.UK

CLIENT
MR & MRS DURHAM

PROJECT
PROPOSED WINDOW ALTERATIONS
AT DOLPHINS, OLD TOWN LANE,
OLD TOWN, ISLES OF SCILLY

DRAWING TITLE
EXISTING SITE LAYOUT / LOCATION PLAN

DWG NUMBER	REVISION	SCALE
176 - EX-003	A	1/200 @ A3

DATE	DRAWN
06/11/2021	JJ