
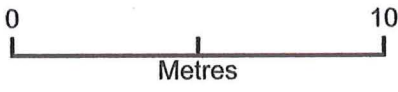


Moyana, Conservatory Roof

RECEIVED
By A King at 3:48 pm, Nov 18, 2021

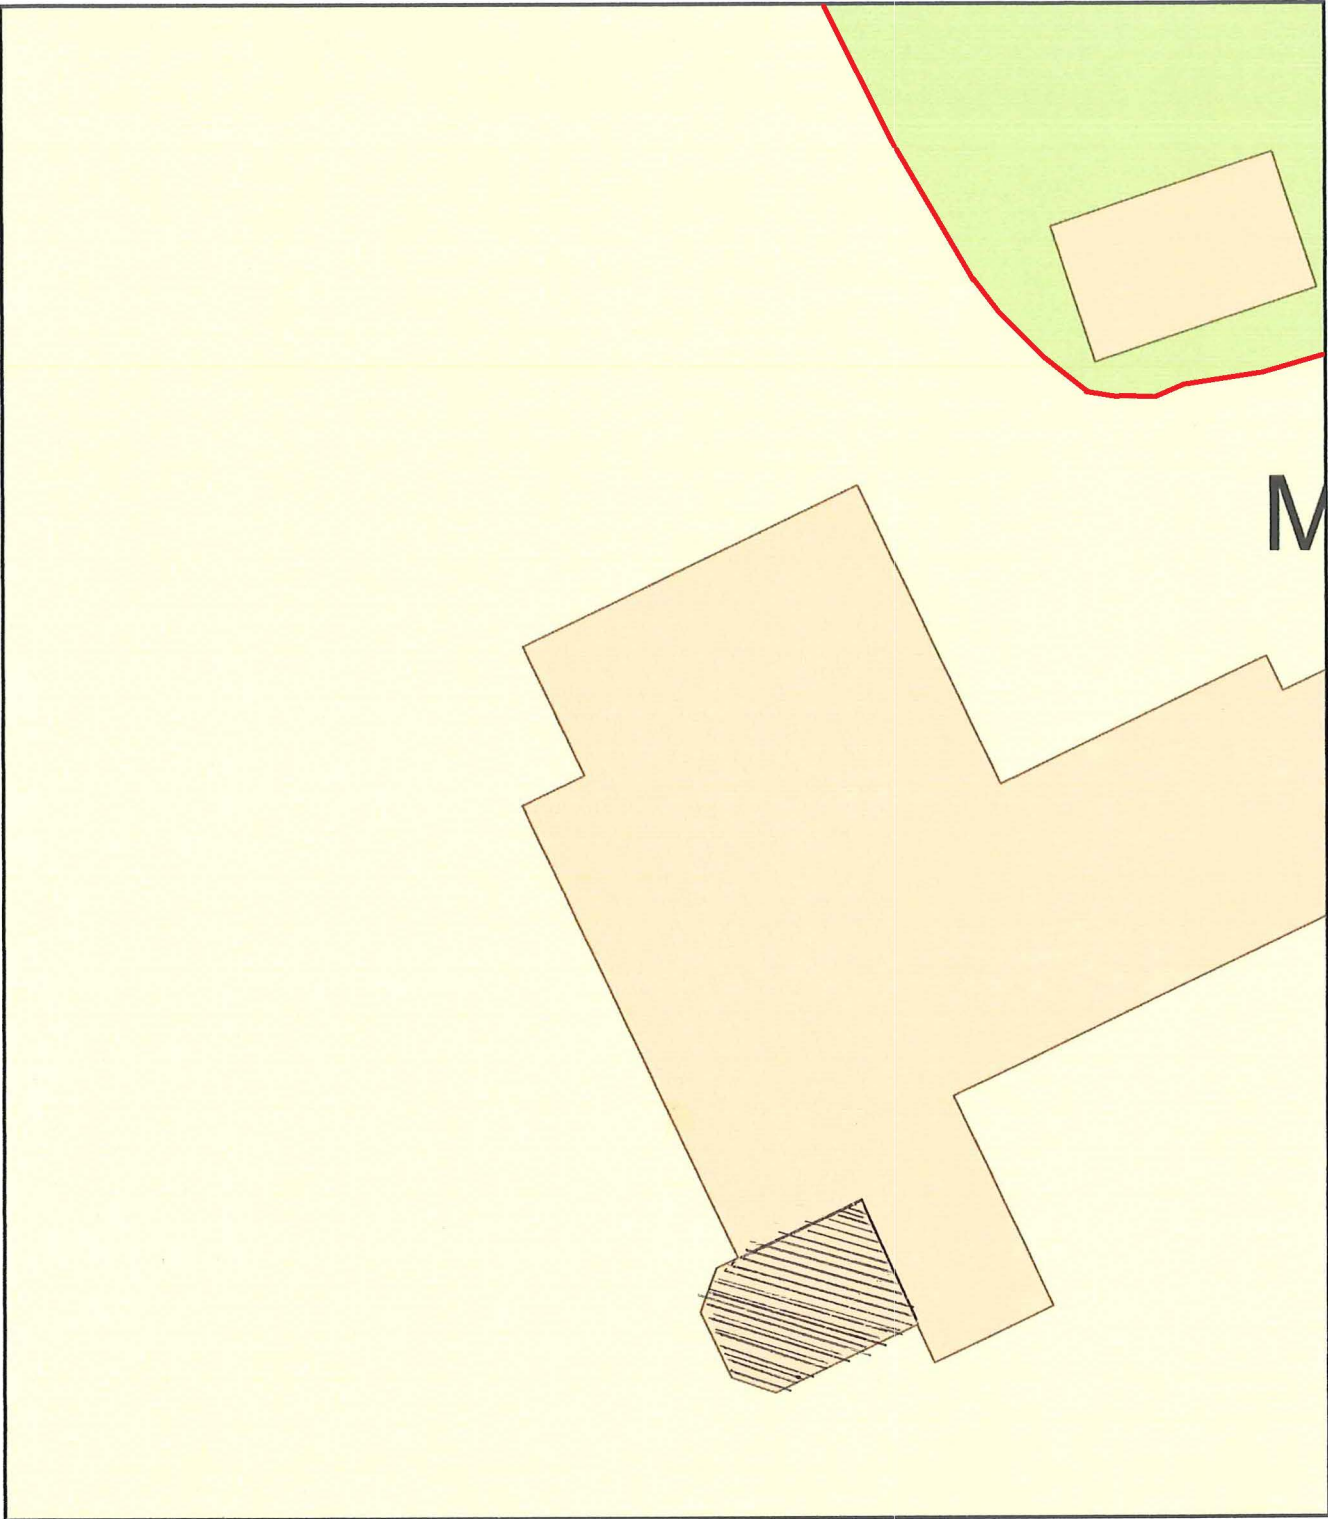

Plan Produced for: Susan Nicholls
Date Produced: 01 Nov 2021
Plan Reference Number: TQRQM21305105543205
Scale: 1:200 @ A4