
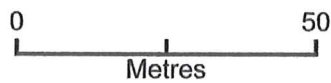


Moyana, Conservatory Roof - Location Plan

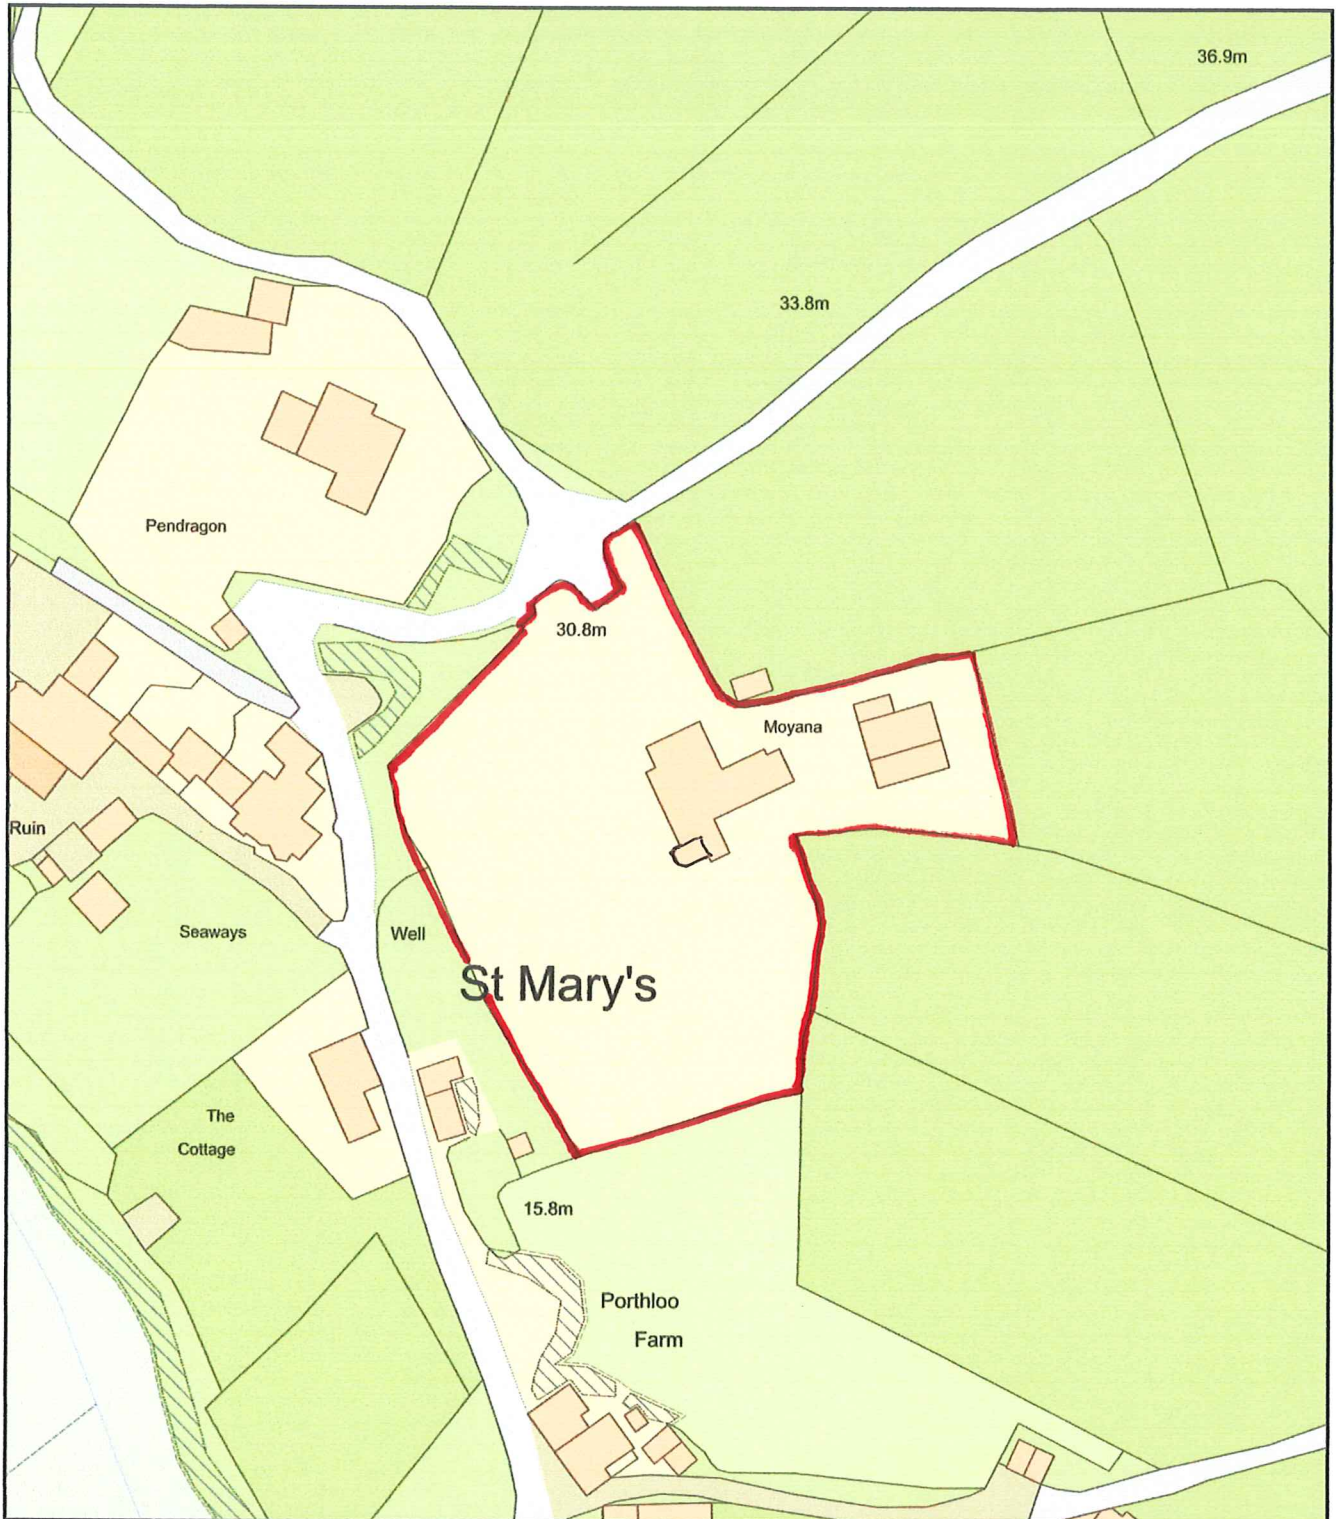

Plan Produced for: Susan Nicholls
Date Produced: 01 Nov 2021
Plan Reference Number: TQRQM21305110117283
Scale: 1:1250 @ A4