
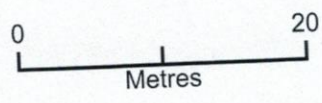


Hillside Farm, Bryher, Proposed New Barn

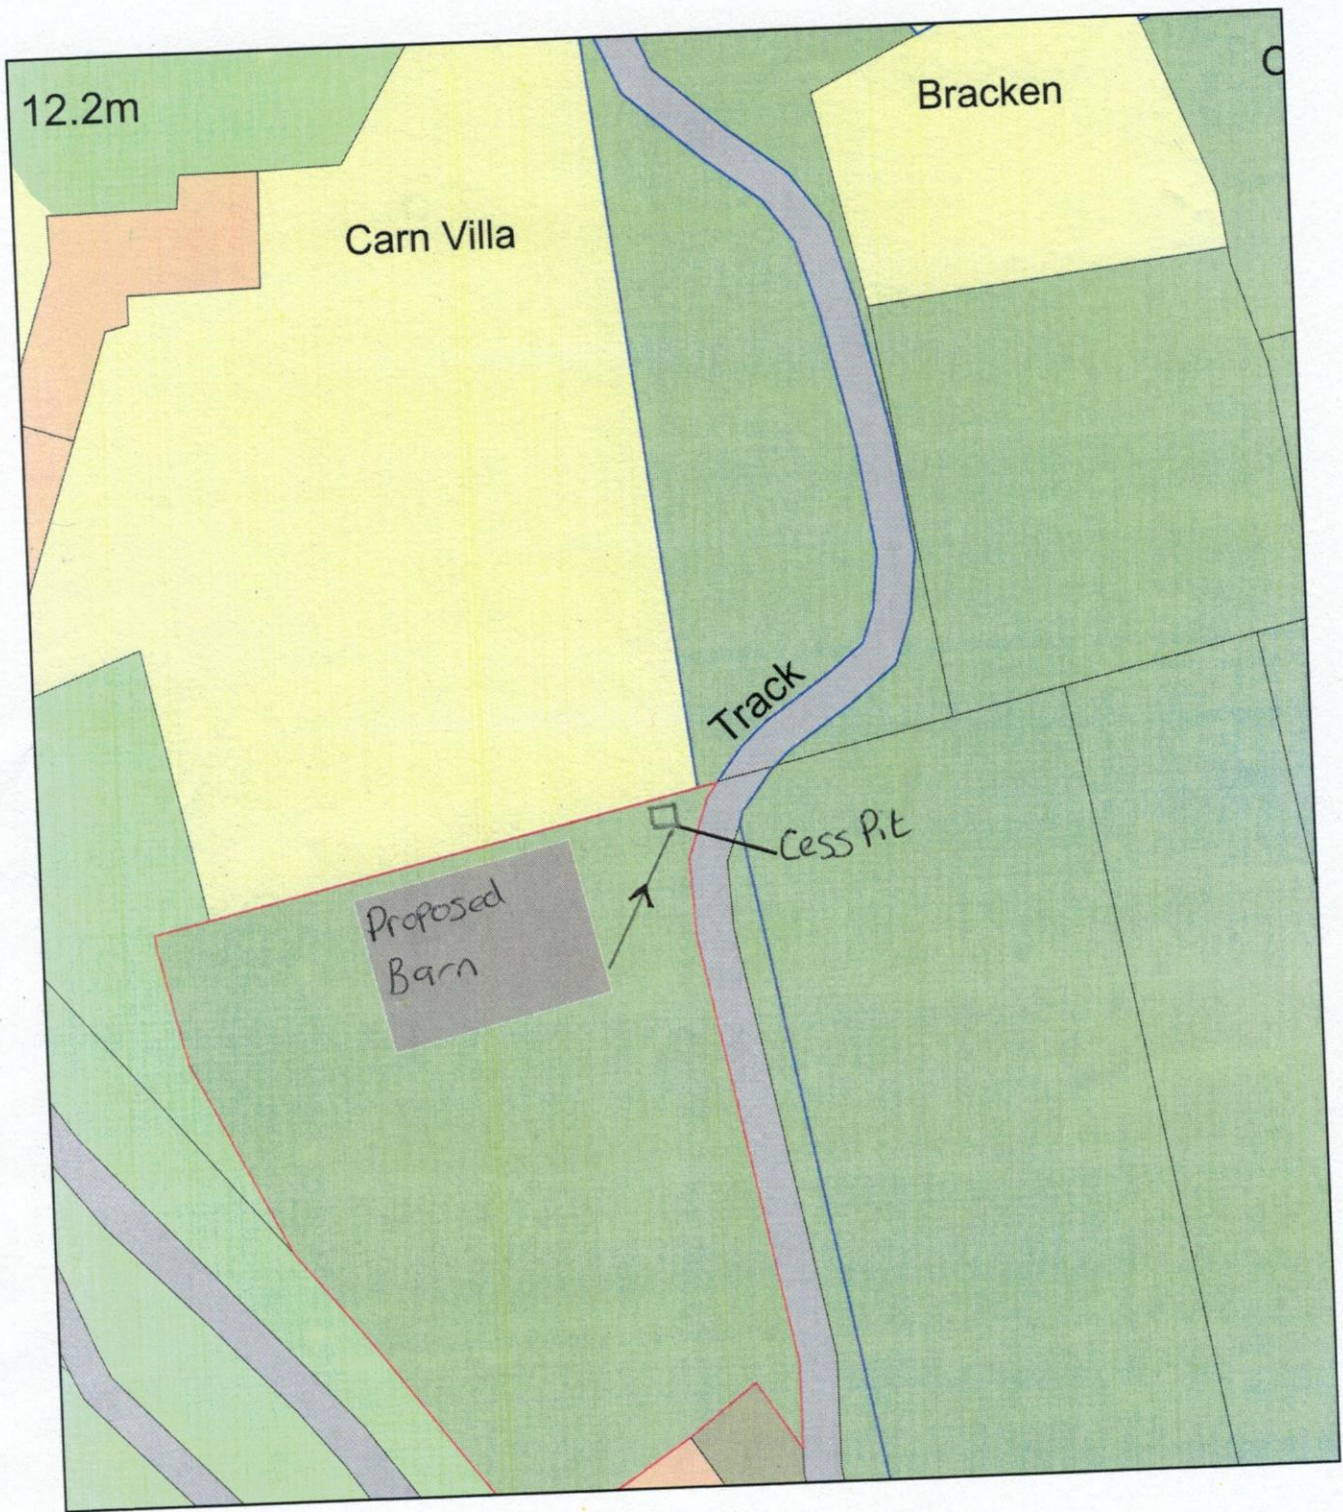

Plan Produced for: Graham Eggins
Date Produced: 05 Dec 2021
Plan Reference Number: TQRQM21339100057459
Scale: 1:500 @ A4