
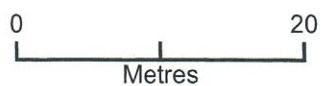


**RECEIVED**

By Olivia.Rickman at 2:48 pm, Dec 09, 2021

# STAR CASTLE HOTEL

17

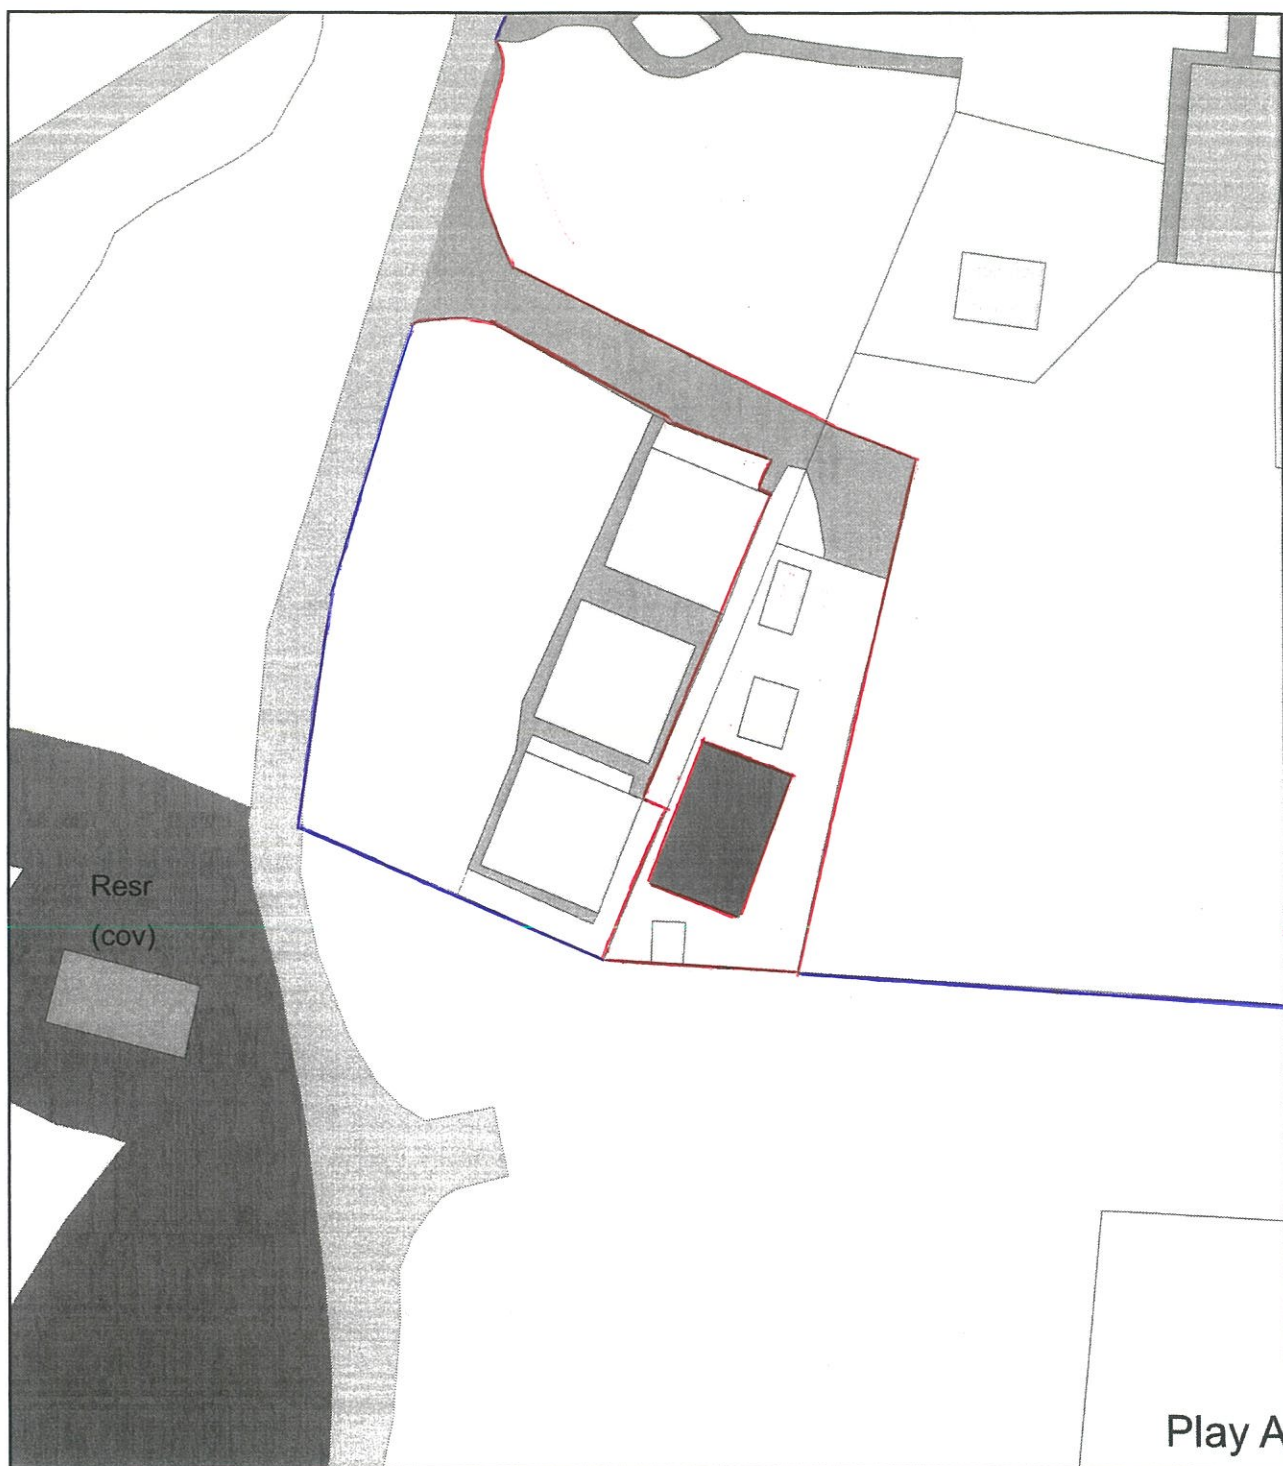

Plan Produced for: MR J FRANCIS

Date Produced: 03 Dec 2021

Plan Reference Number: TQRQM21337113635225

Scale: 1:500 @ A4

**RECEIVED**

By Olivia.Rickman at 2:49 pm, Dec 09, 2021

## STAR CASTLE HOTEL



0 20  
Metres






Plan Produced for: MR J FRANCIS

Date Produced: 03 Dec 2021

Plan Reference Number: TQRQM21337113635225

Scale: 1:500 @ A4

-  GRAVEL AREAS.
-  GRASS AREAS.
-  PIPES TO SEWER TANK.