


19

STAR CASTLE HOTEL

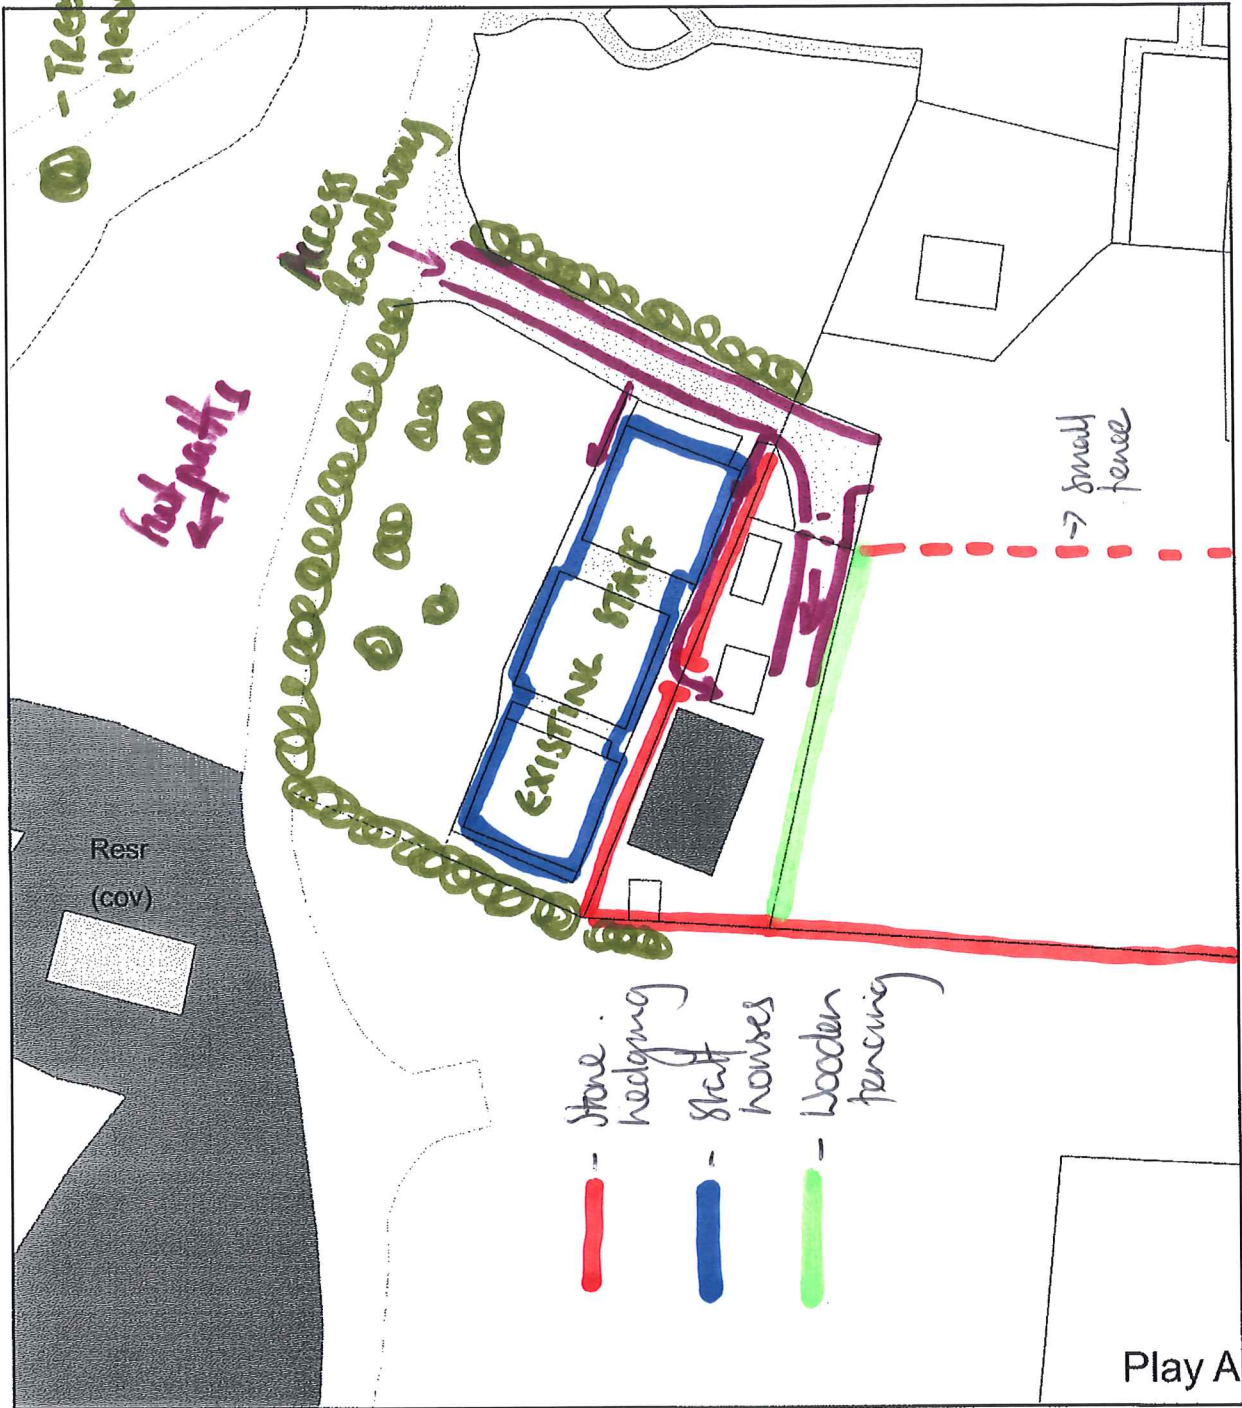

Plan Produced for: MR J FRANCIS

Date Produced: 03 Dec 2021

Plan Reference Number: TQRQM21337113635225

Scale: 1:500 @ A4