


RECEIVED

By Olivia.Rickman at 2:47 pm, Dec 09, 2021

STAR CASTLE HOTEL

16

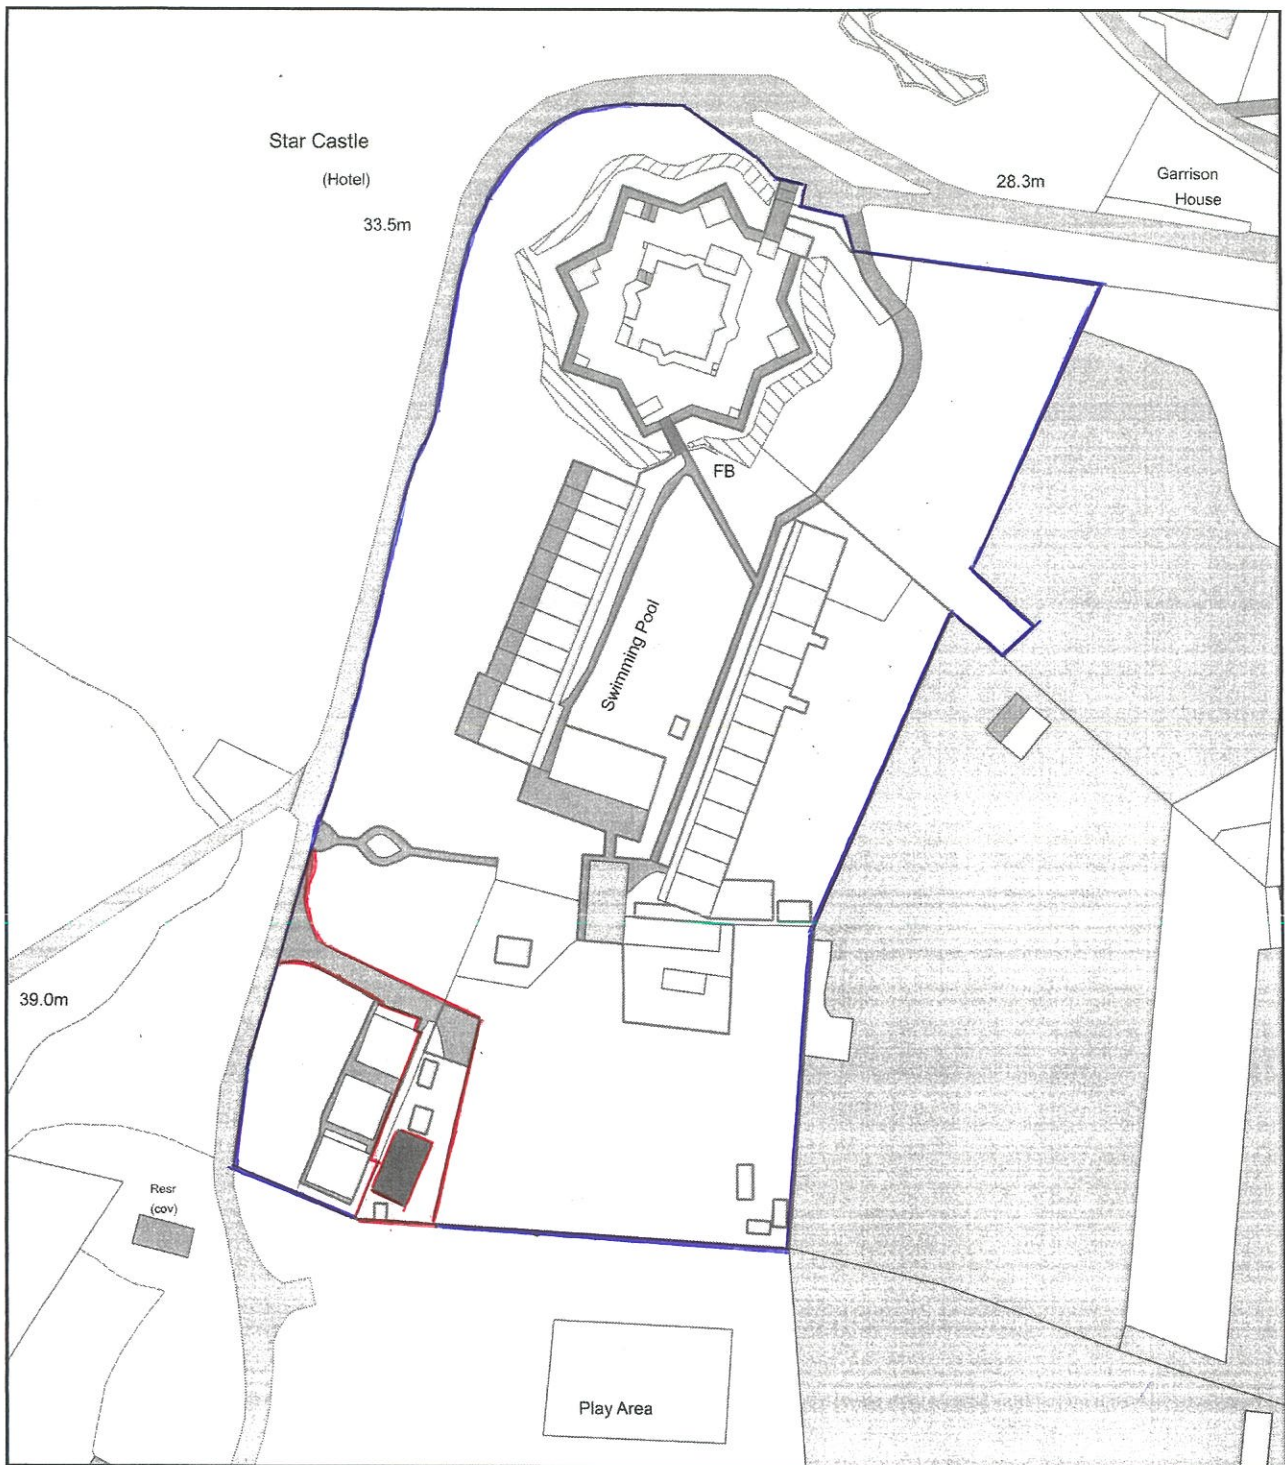

0 50
Metres



Plan Produced for: MR J FRANCIS

Date Produced: 03 Dec 2021

Plan Reference Number: TQRQM21337112558158

Scale: 1:1250 @ A4