
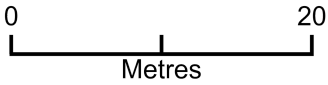


Drainage

RECEIVED  
By A King at 9:10 am, Jan 20, 2022

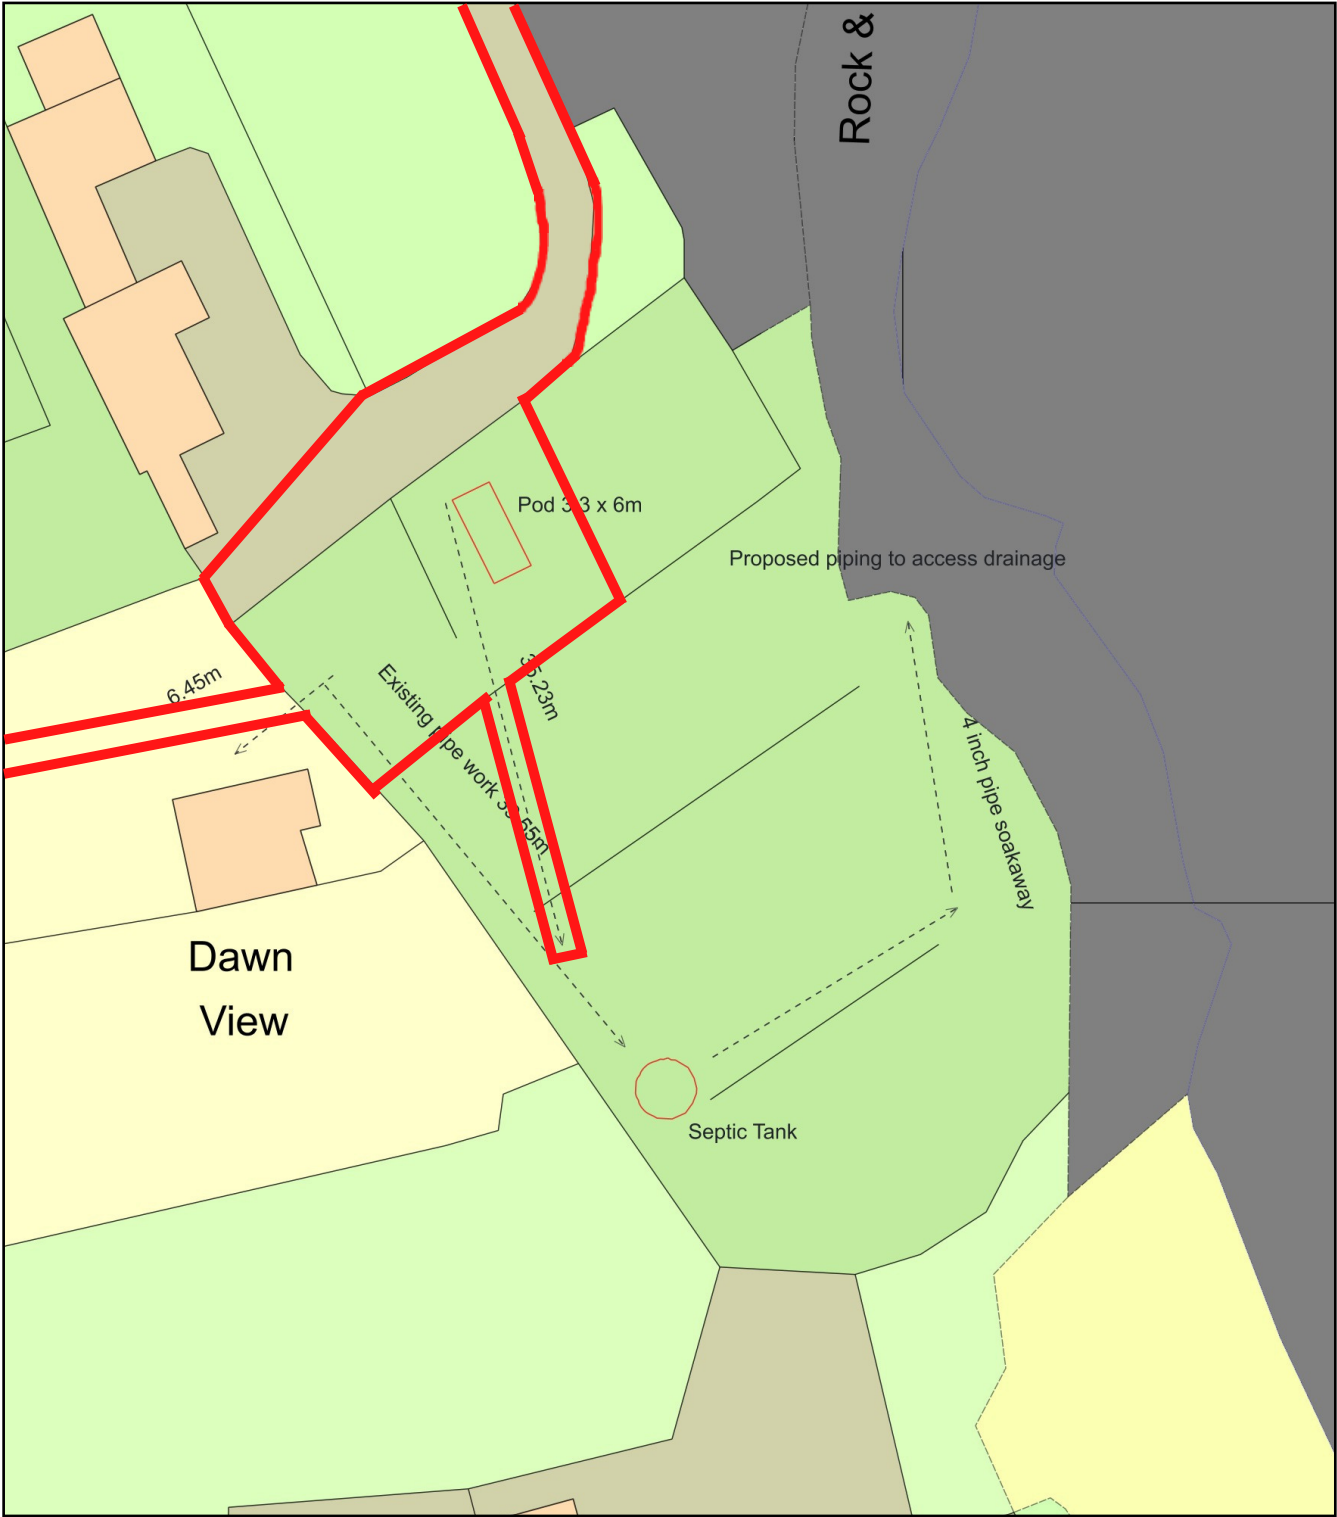

Plan Produced for: Amanda Pender  
Date Produced: 19 Jan 2022  
Plan Reference Number: TQRQM22014130349752  
Scale: 1:500 @ A4