


RECEIVED

By Liv Rickman at 11:22 am, Jan 18, 2022

East Elevation

Scale 1:5

Mr & Mrs Steven
2 Matthews Fca
Church Road
St Mary's
Isles of Scilly

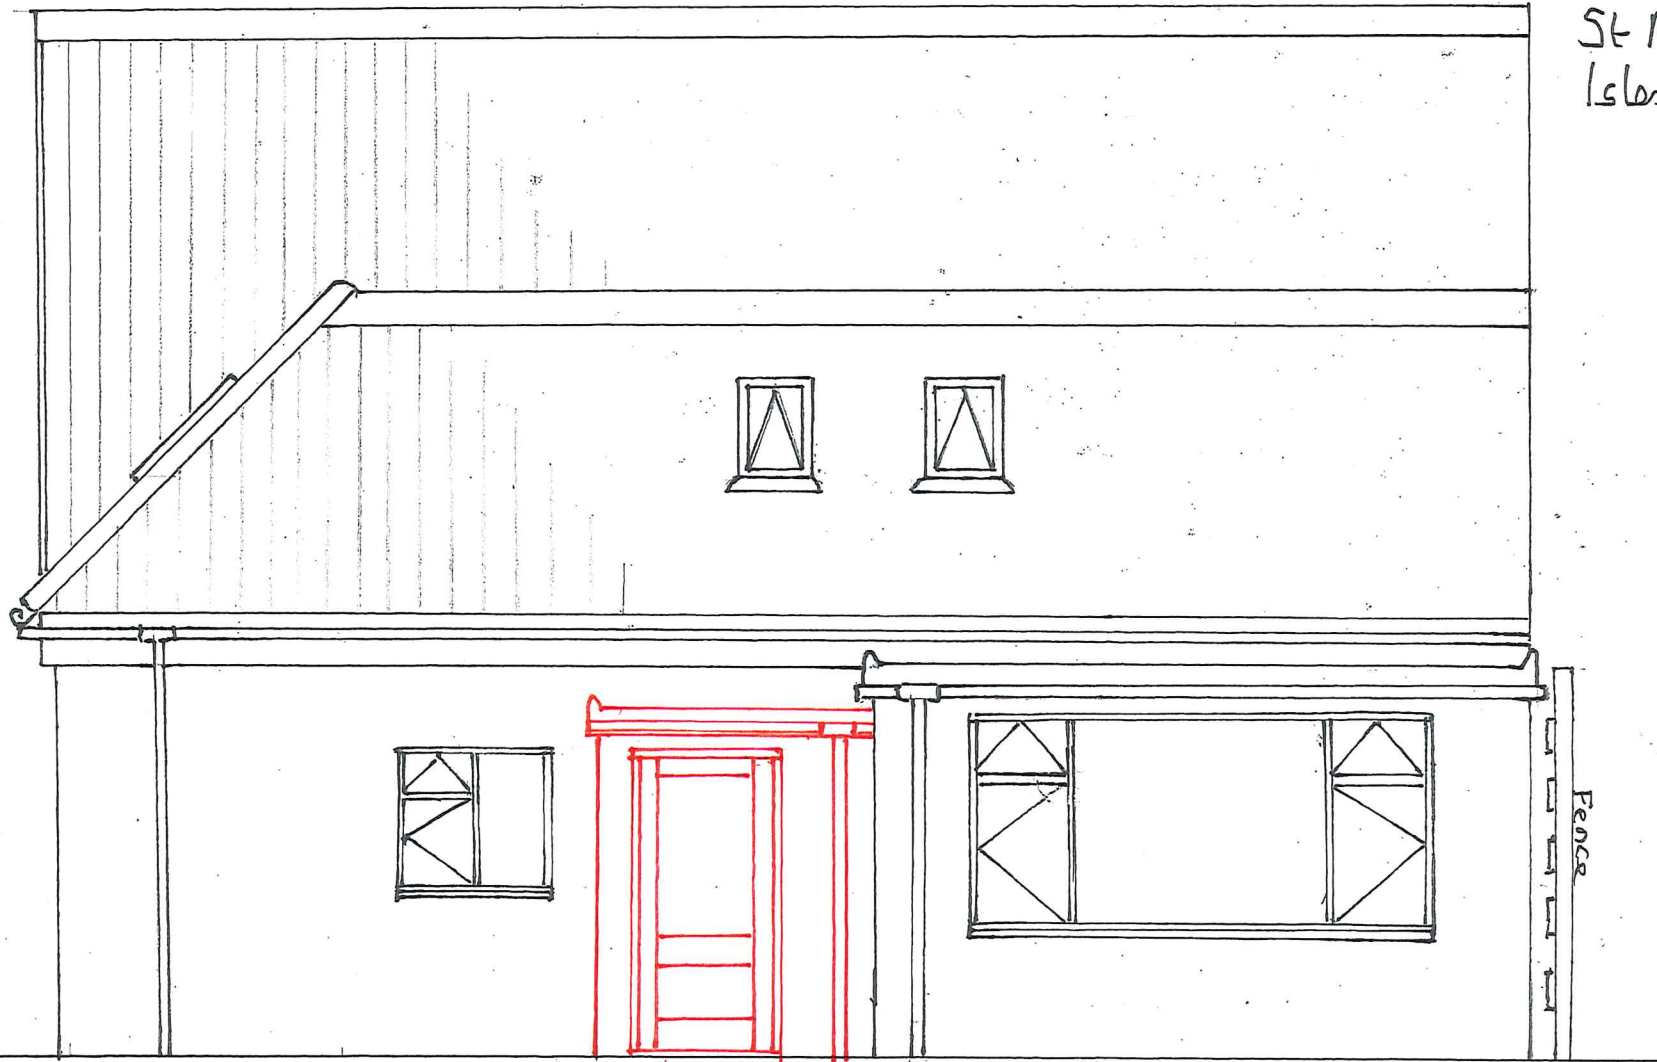

Hedge

Fence

Existing elevation with Proposed Porch shown in **Red ink**. This elevation is the same without the porch as the existing back door currently occupies the same relative position - it is just 1.8m further back. See: ground floor Plan.