


# Porthmellon Waste Management Site, Moorwell Lane, St Mary's, Isles of Scilly


LOCATION PLAN: WS001

**RECEIVED**  
By A King at 10:12 am, Jan 26, 2022

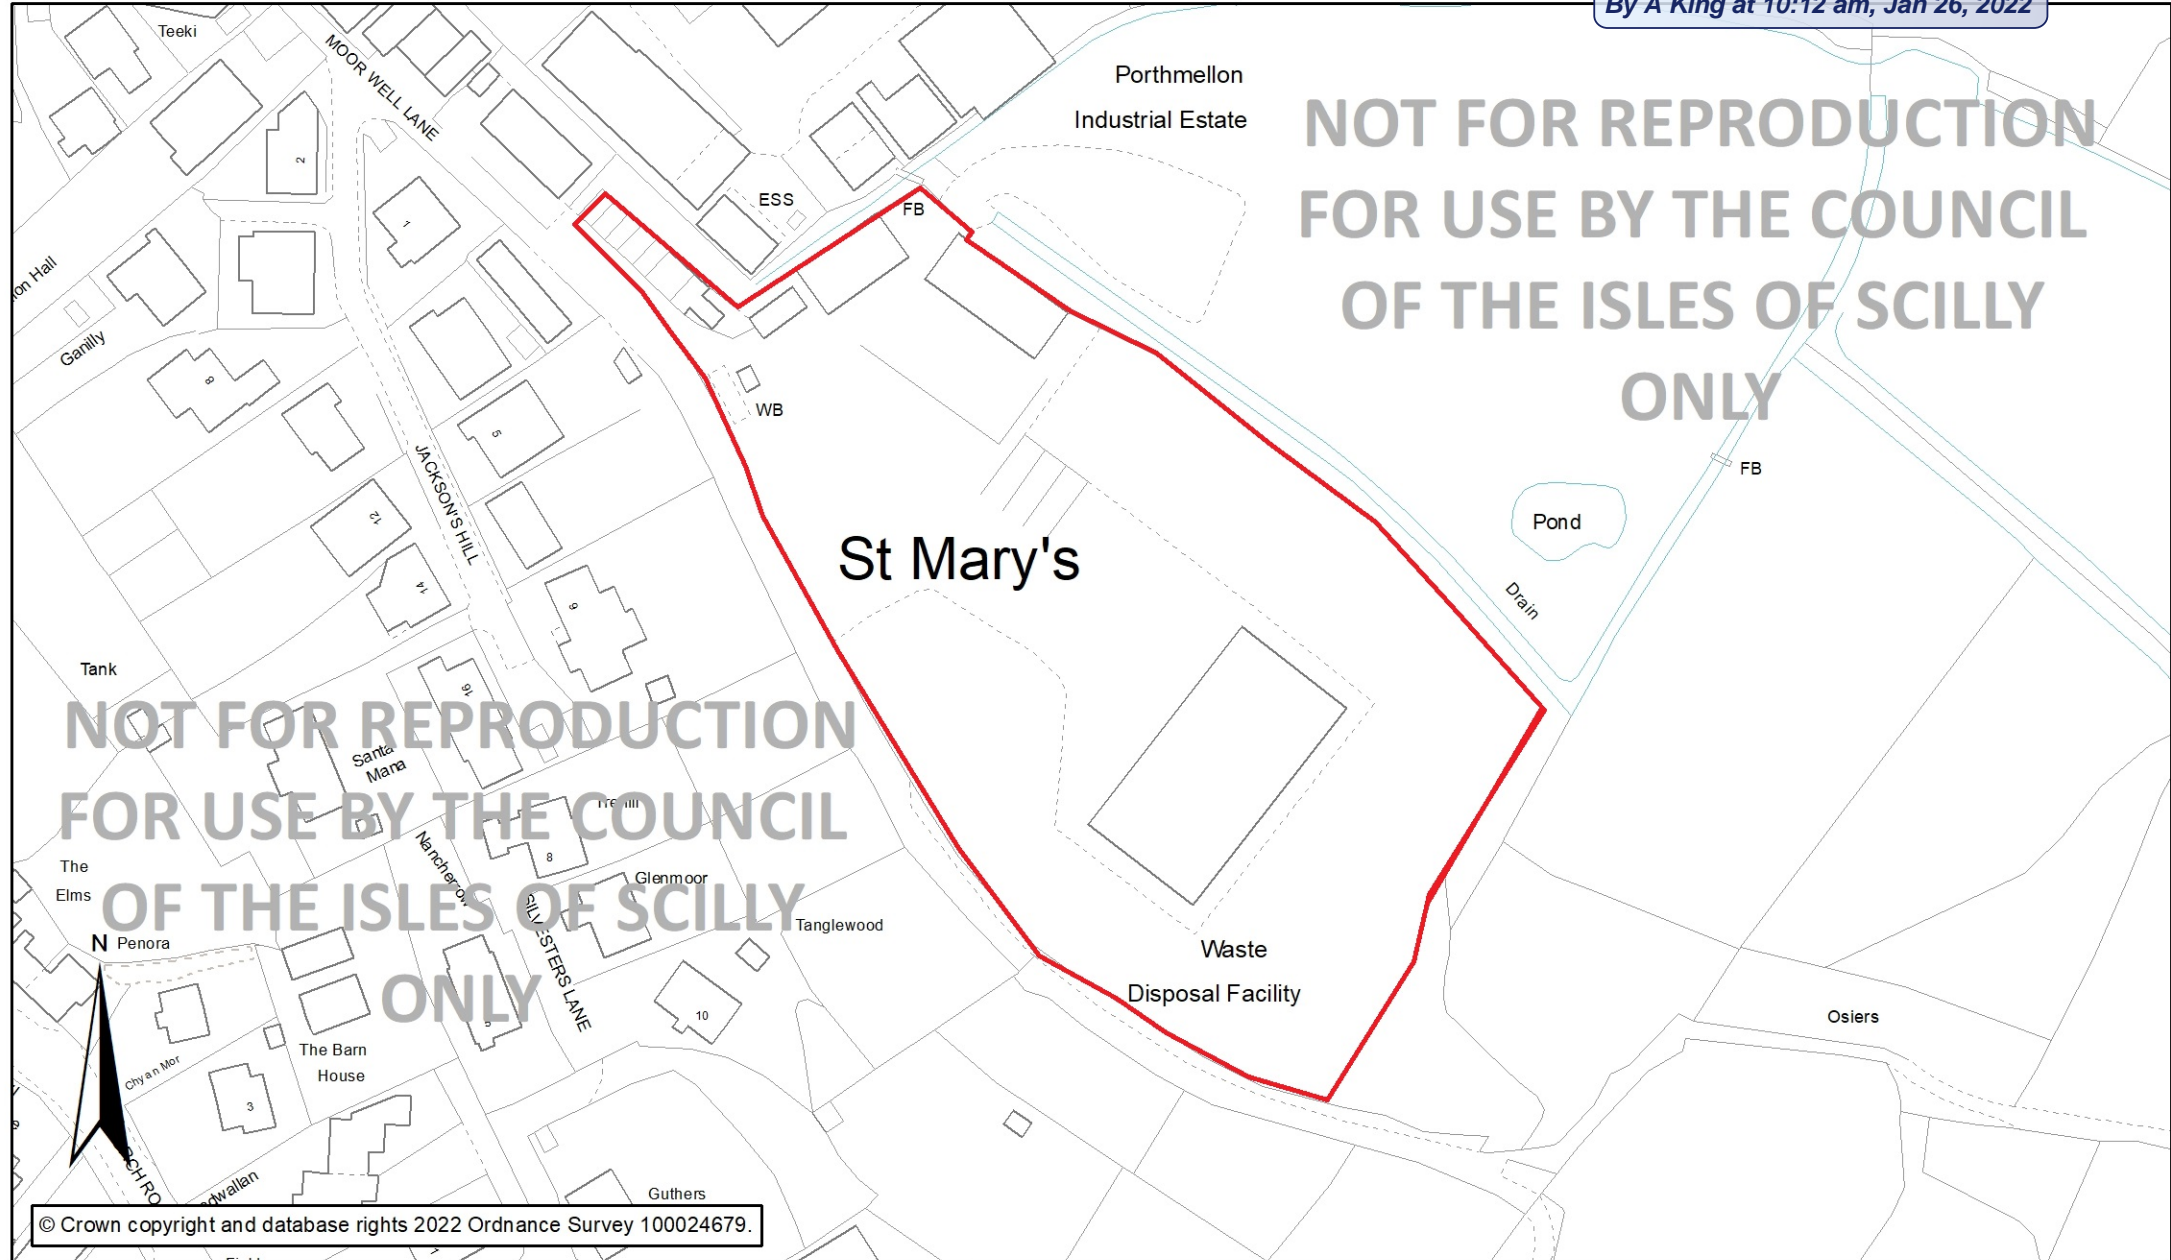

© Crown copyright and database rights 2022 Ordnance Survey 100024679.

1:1,250 @A3

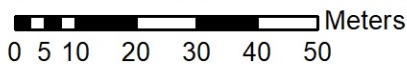

For use and reproduction by the Council of the Isles of Scilly only.

Council of the Isles of Scilly, Town Hall, The Parade, St Mary's, Isles of Scilly, TR21 0LW



Council of the ISLES OF SCILLY