

RECEIVED
By A King at 12:35 pm, Feb 07, 2022



S.W. ELEVATION




N.W. ELEVATION

LAND at PORTHLOO St MARY'S
PROPOSED SIDE DWELLING for
R.HANB & C. HARVEY



White stained Windows
& doors.

S.E. ELEVATION

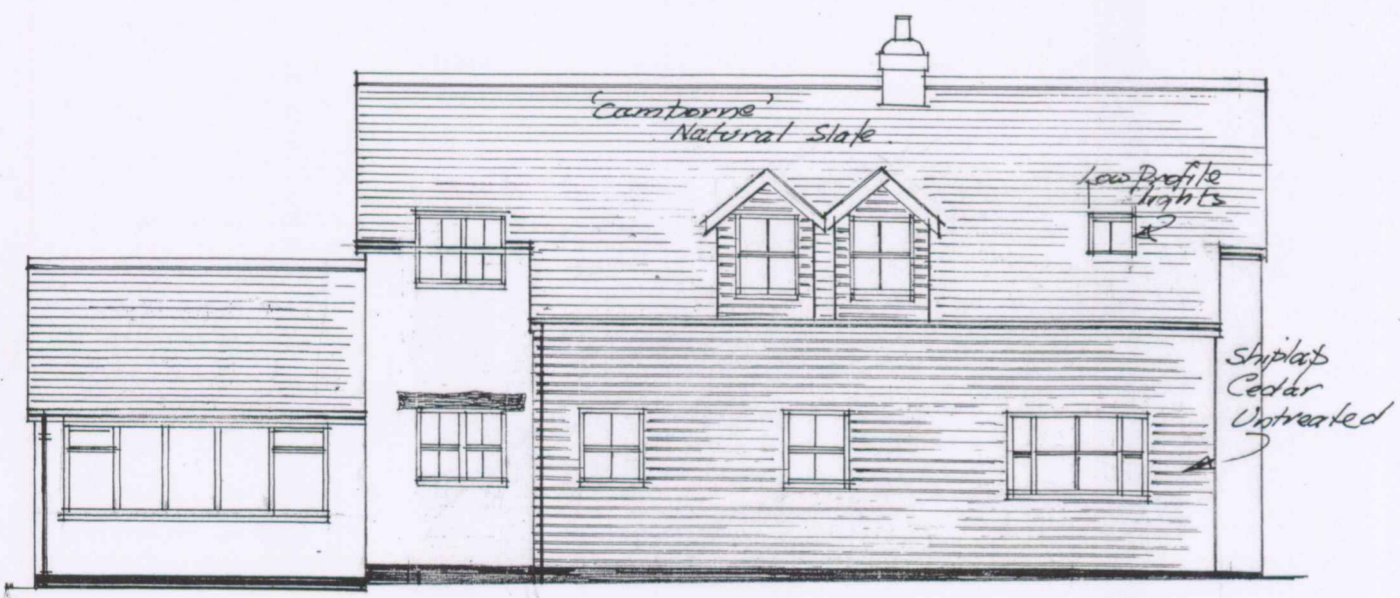

N.E. ELEVATION

DATE - FEB 2008
AMENDED -
SCALE - 1:100

T.J.HIRON M.R.I.C.S
'CLOWDISLEY'
ST MARY'S, TR21 0NF

TEL 01720 422563

PROJ. REF RH-PL-1A