


Tree

Hilldrop

RECEIVED

By A King at 9:09 am, Feb 08, 2022

ge

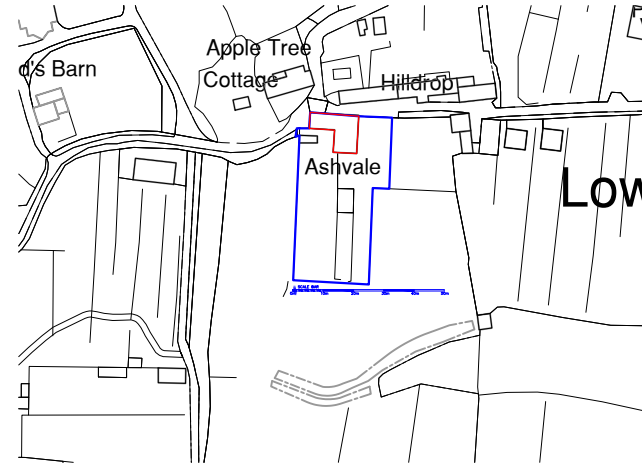

LOCATION PLAN 1:2000

REVISION	AMENDMENT	INITIALS	DATE

PROJECT
 Ashvale
 St Martins
 Re-Roofing

DRAWING TITLE
 Block and Location Plan



DUCHY of CORNWALL

ST MARY'S ISLES OF SCILLY TR21 0LS
 Telephone: (01720) 422508 E-mail: ndean@duchyofcornwall.org

SCALE 1:500/1:12500@A4	DRAWN BY ND	DRAWING NO. 10/0142-02 02	REV. 0
DATE 28.01.2022	CHECKED BY ND		

Ashvale

Low

SCALE BAR

0m 10m 20m 30m 40m 50m



BLOCK PLAN 1:500

This drawing is copyright. Ordnance Survey Licence No 100023148

All materials and workmanship to comply with the current British Standards and codes of practice.

Contractors to check ALL dimensions. Work from figured dimensions ONLY. Report ANY discrepancy to Architect or Surveyor before proceeding. IF IN ANY DOUBT ASK