


PROPOSED ELEVATION

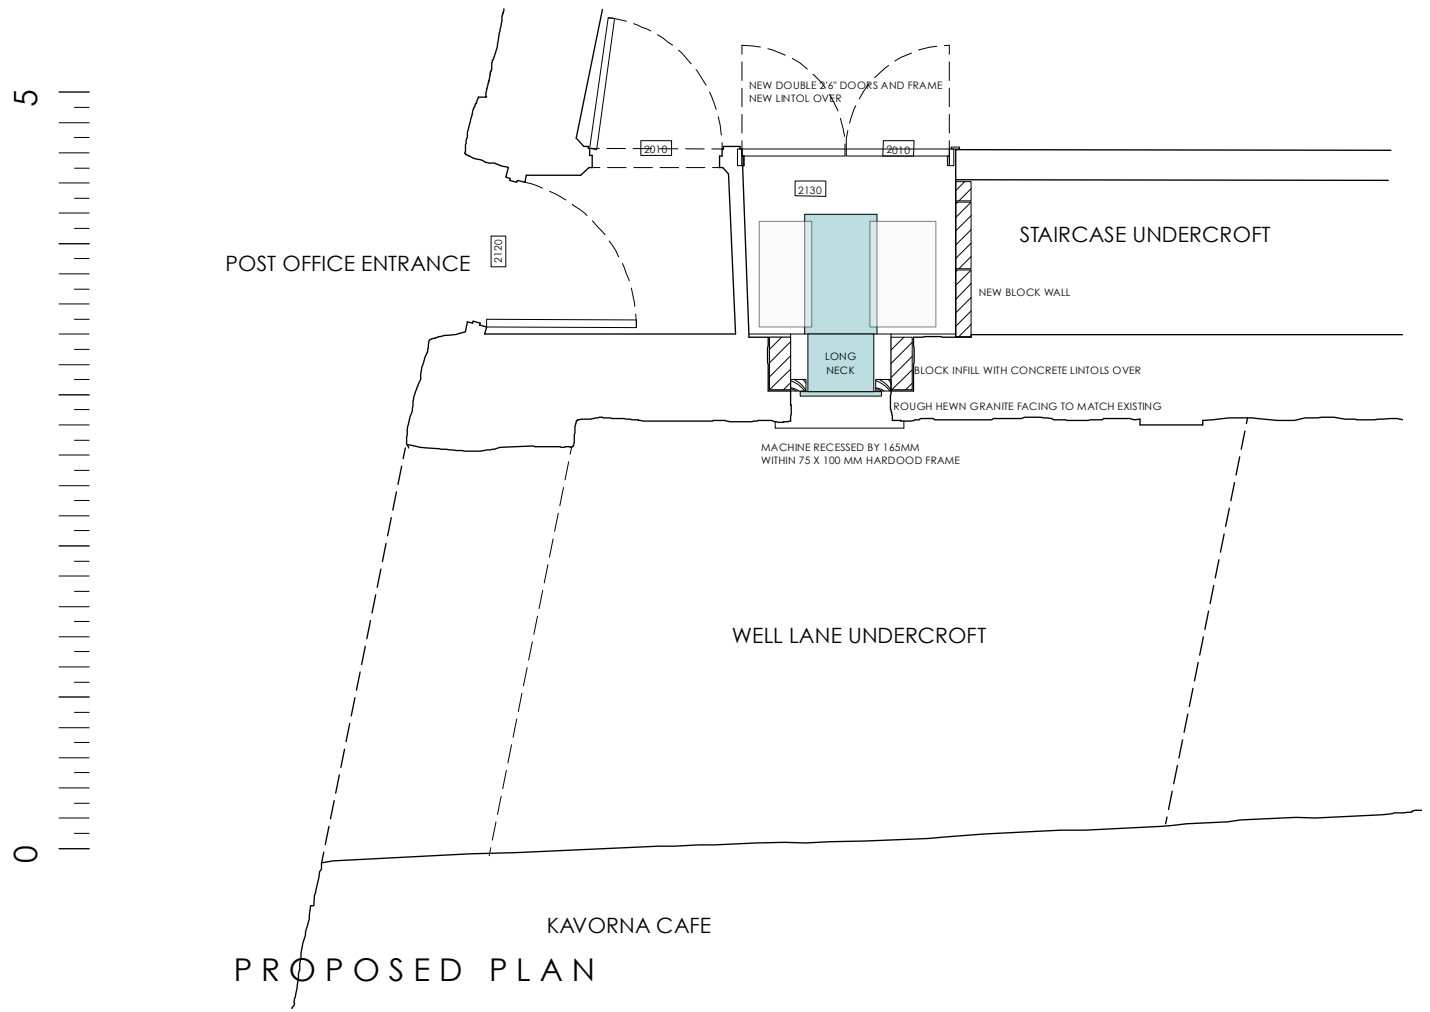

PROPOSED PLAN

RECEIVED
 By Liv Rickman at 3:16 pm, Apr 06, 2022

POST OFFICE
 HUGH STREET TR21 0LR

**PROPOSED
 PLAN/SECTION
 /ELEVATIONS**

DRAWING NO. PGPO3
 DATE - MAR 2022
 SCALE - 1:100 @ A3