


1 Full Scheme Section

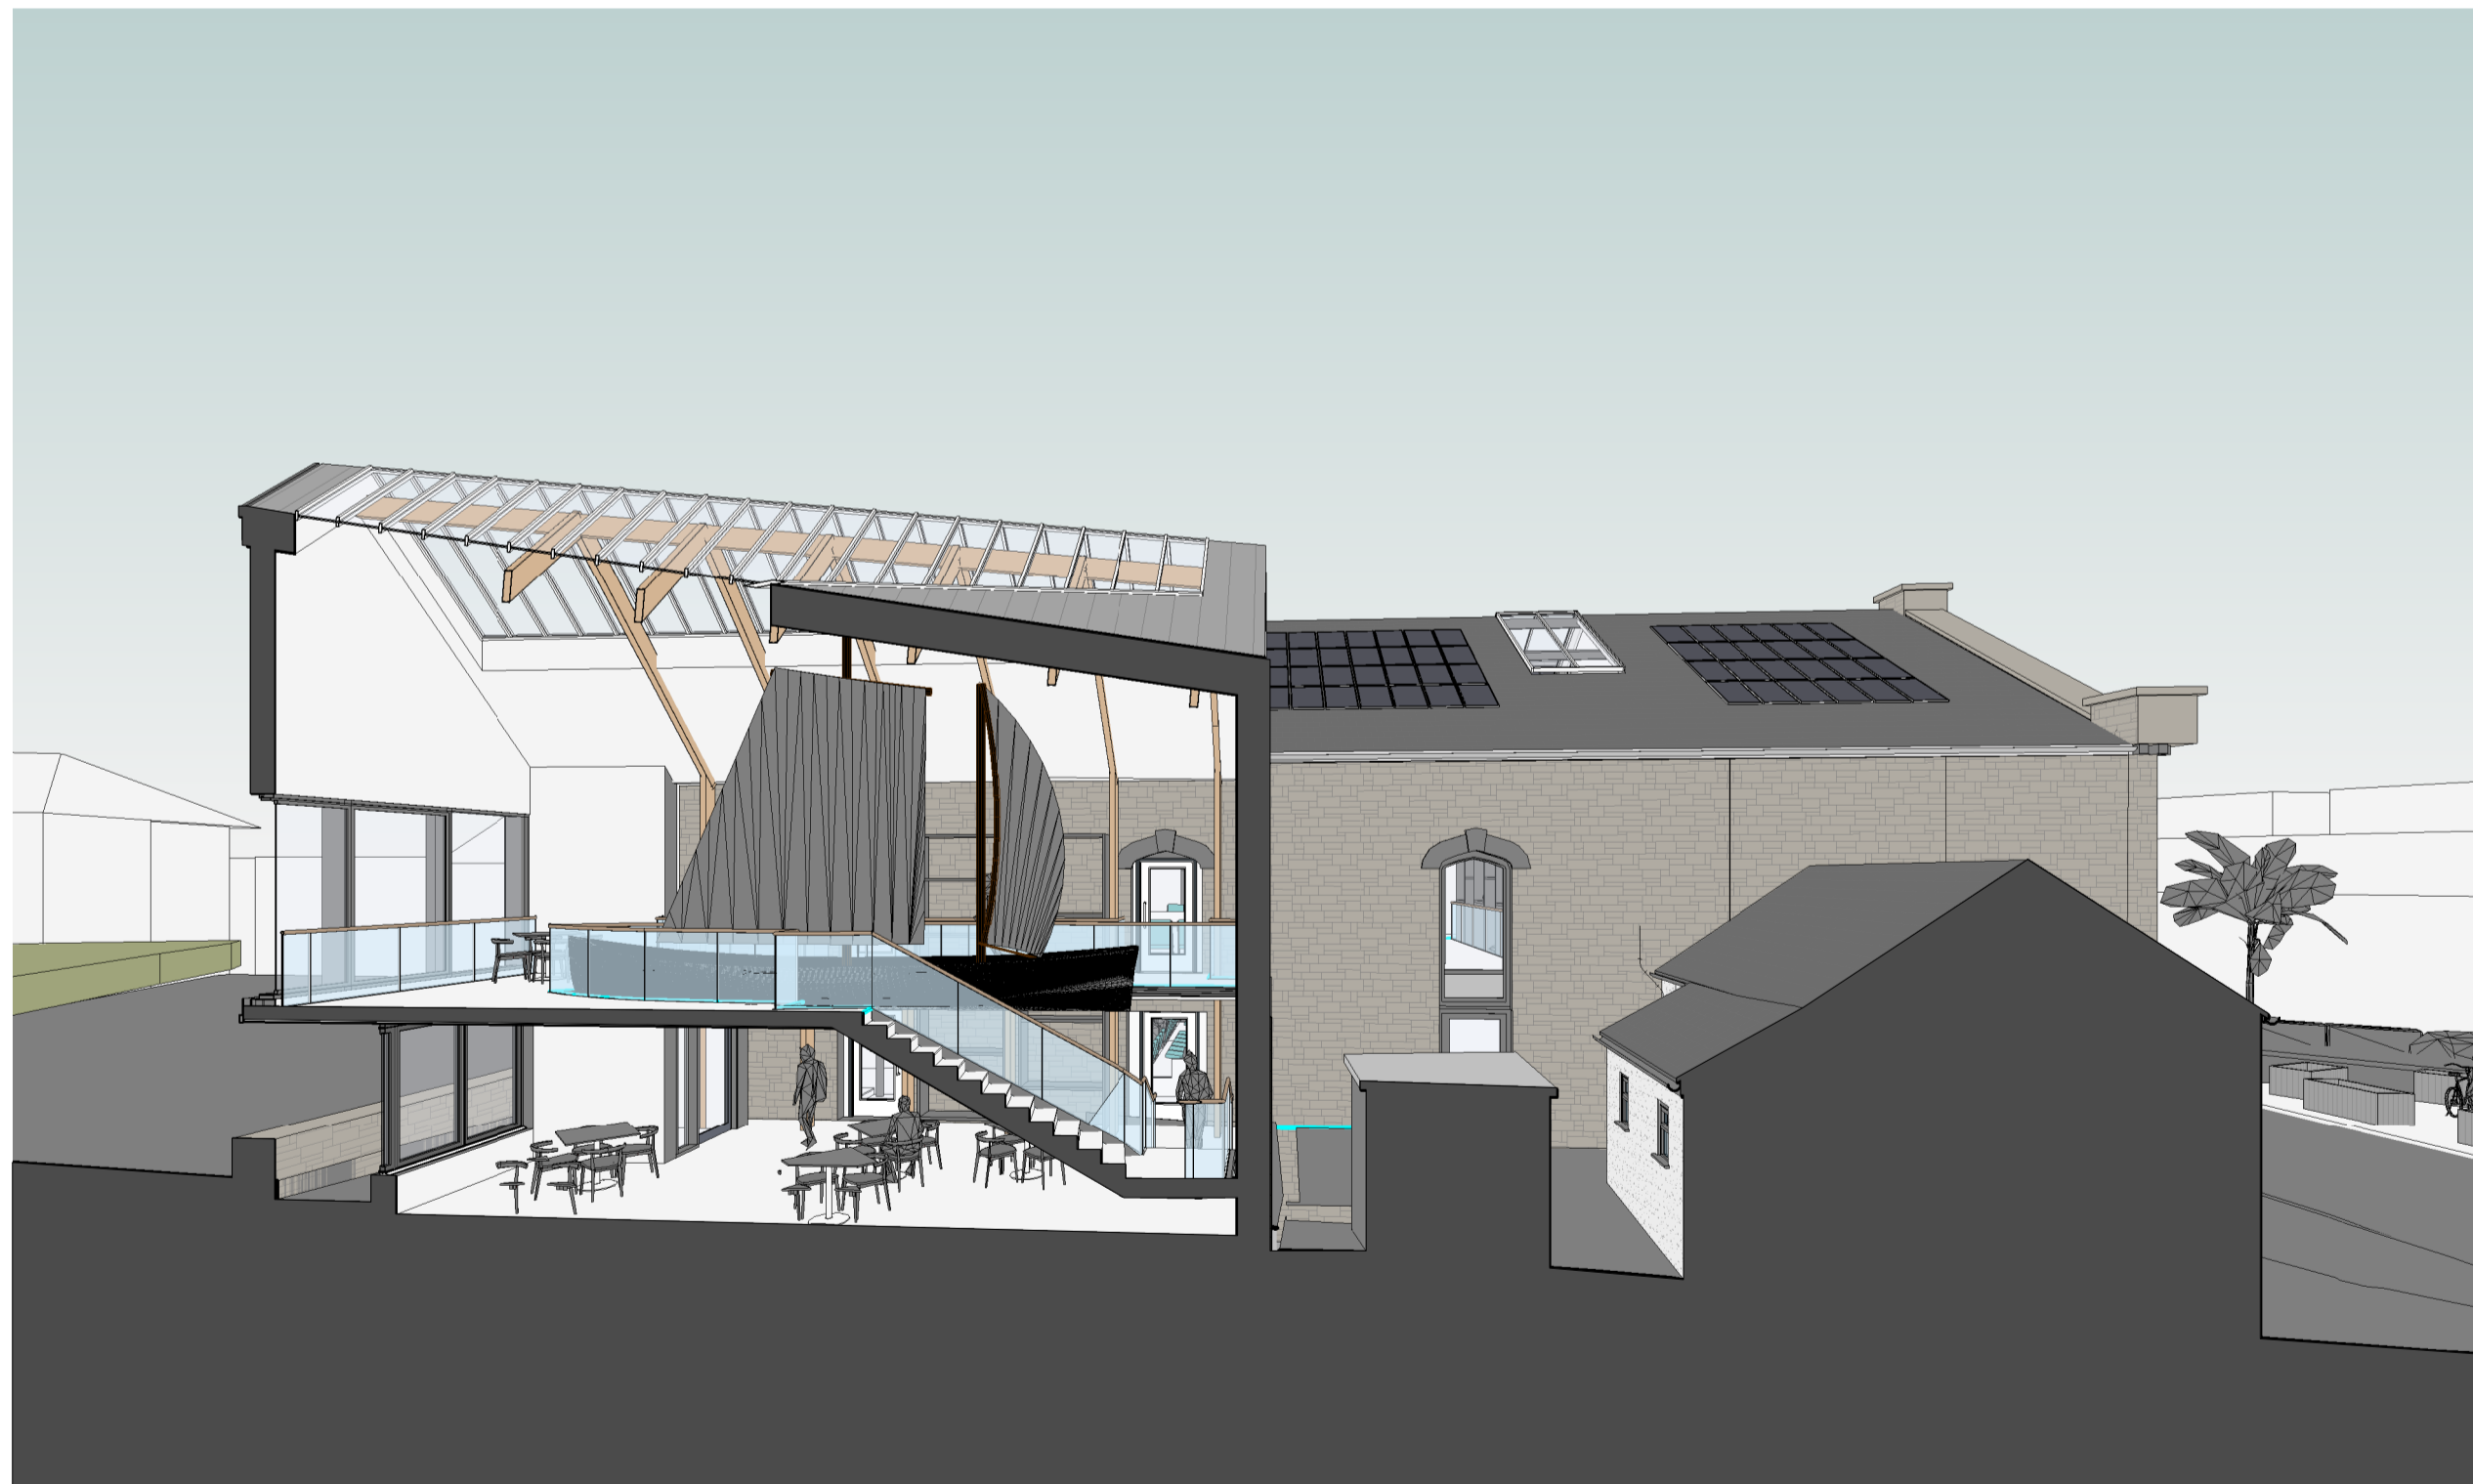

2 Town Hall Section



3 Boat Hall Section



4 Scheme Cutaway

Notes:
 Drawings are based on survey data and may not accurately represent what is physically present.
 Do not scale from this drawing. All dimensions are to be verified on site before proceeding with the work.
 All dimensions are in millimeters unless noted otherwise.
 Purcell shall be notified in writing of any discrepancies.

RECEIVED
 By Lisa Walton at 6:15 pm, Jul 04, 2022

REV	DATE	DESCRIPTION
P1	20/04/22	Drawings Issued for Planning
P2	30/06/22	Amended roofline on side extension



CLIENT
DCA Consultants

PROJECT
Isle of Scilly Museum & Cultural Trust
 241601

PURCELL

TITLE
3D Section Cuts

SIZE	SCALE	LAST REVISED	DRAWN	CHECKED
A1L	1 : 100		Author	Checker
REV	SUITABILITY/REASON FOR ISSUE			
P2				
DRAWING NUMBER 241601-PUR-01-ZZ-DR-A-2501				