


1 Existing- Sunlight Analysis - Winter 8a.m  
1 : 250

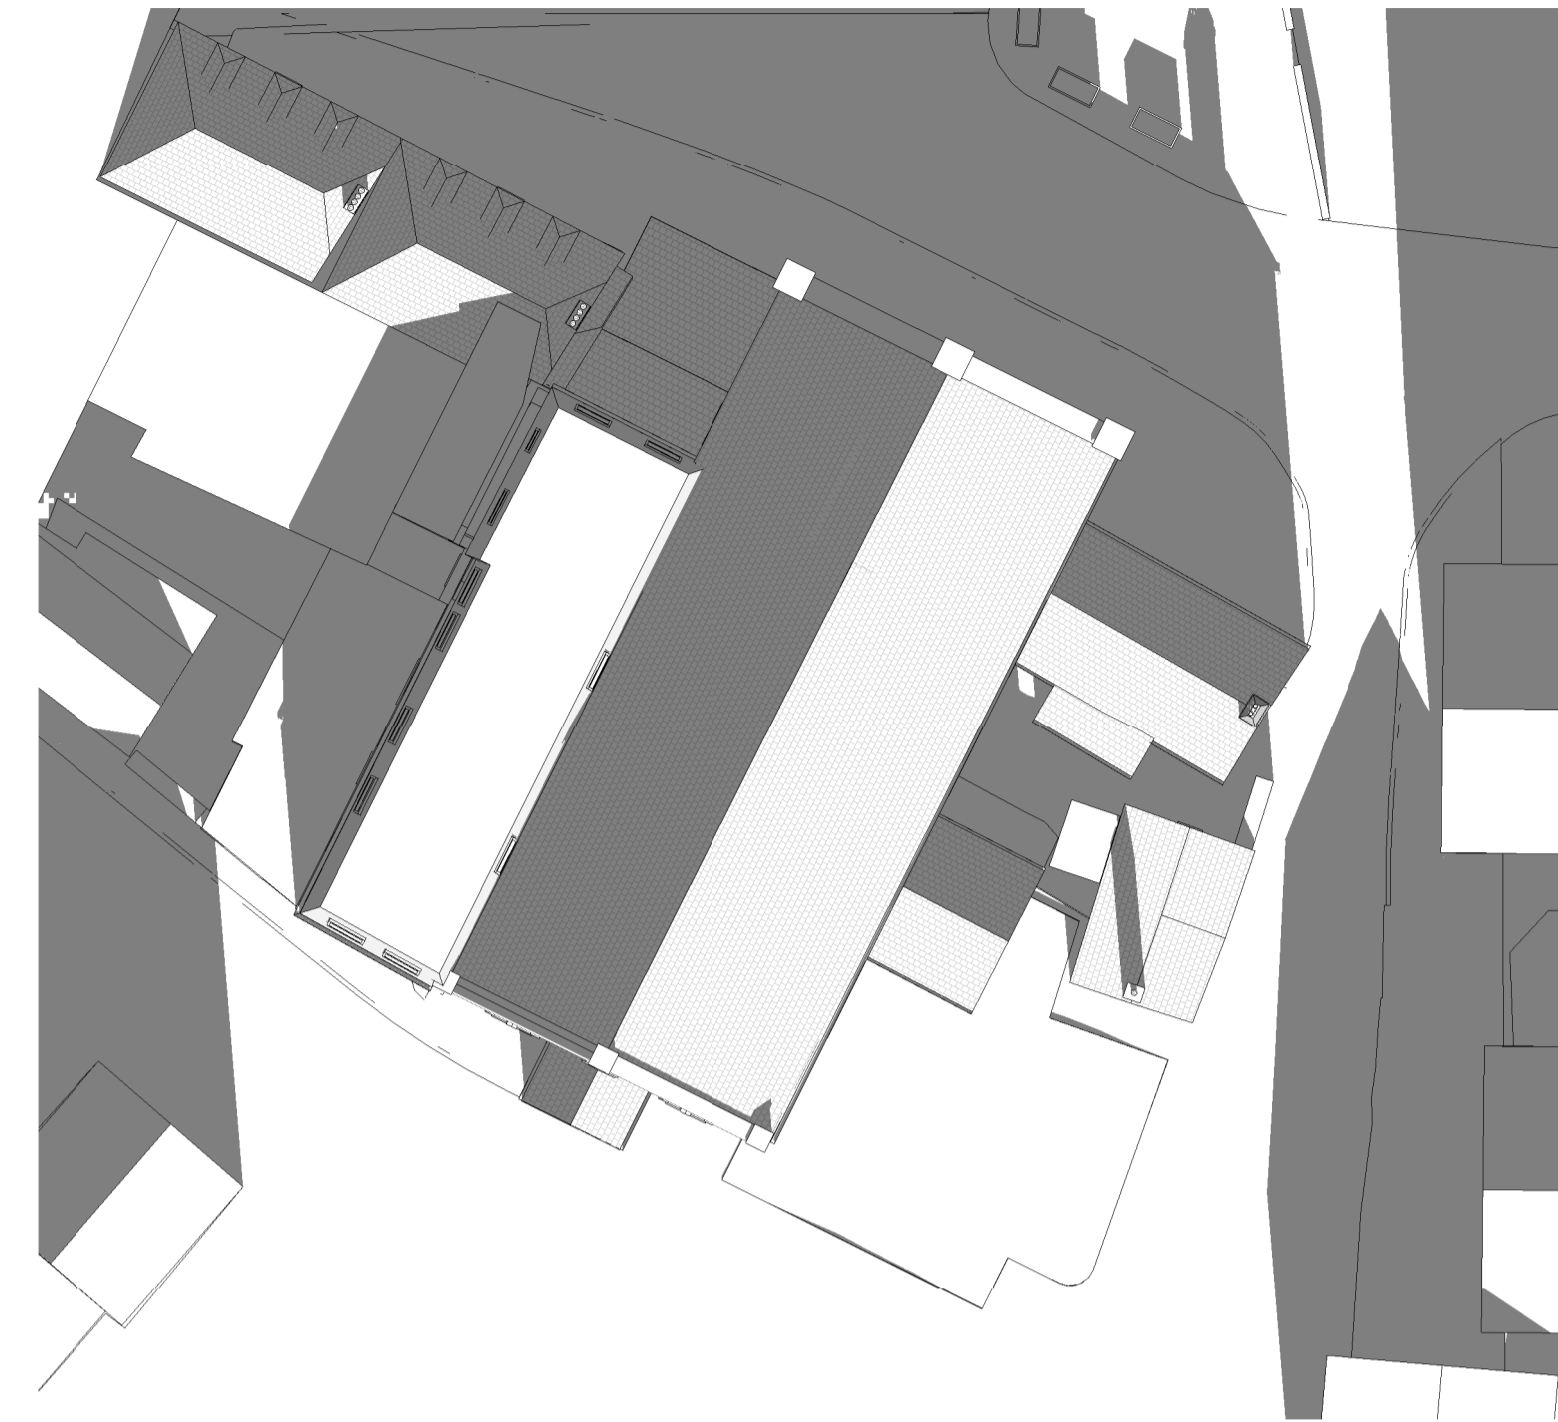


2 Existing- Sunlight Analysis - Winter 10a.m  
1 : 250



3 Existing- Sunlight Analysis - Winter 12pm  
1 : 250



4 Existing- Sunlight Analysis - Winter 2pm  
1 : 250

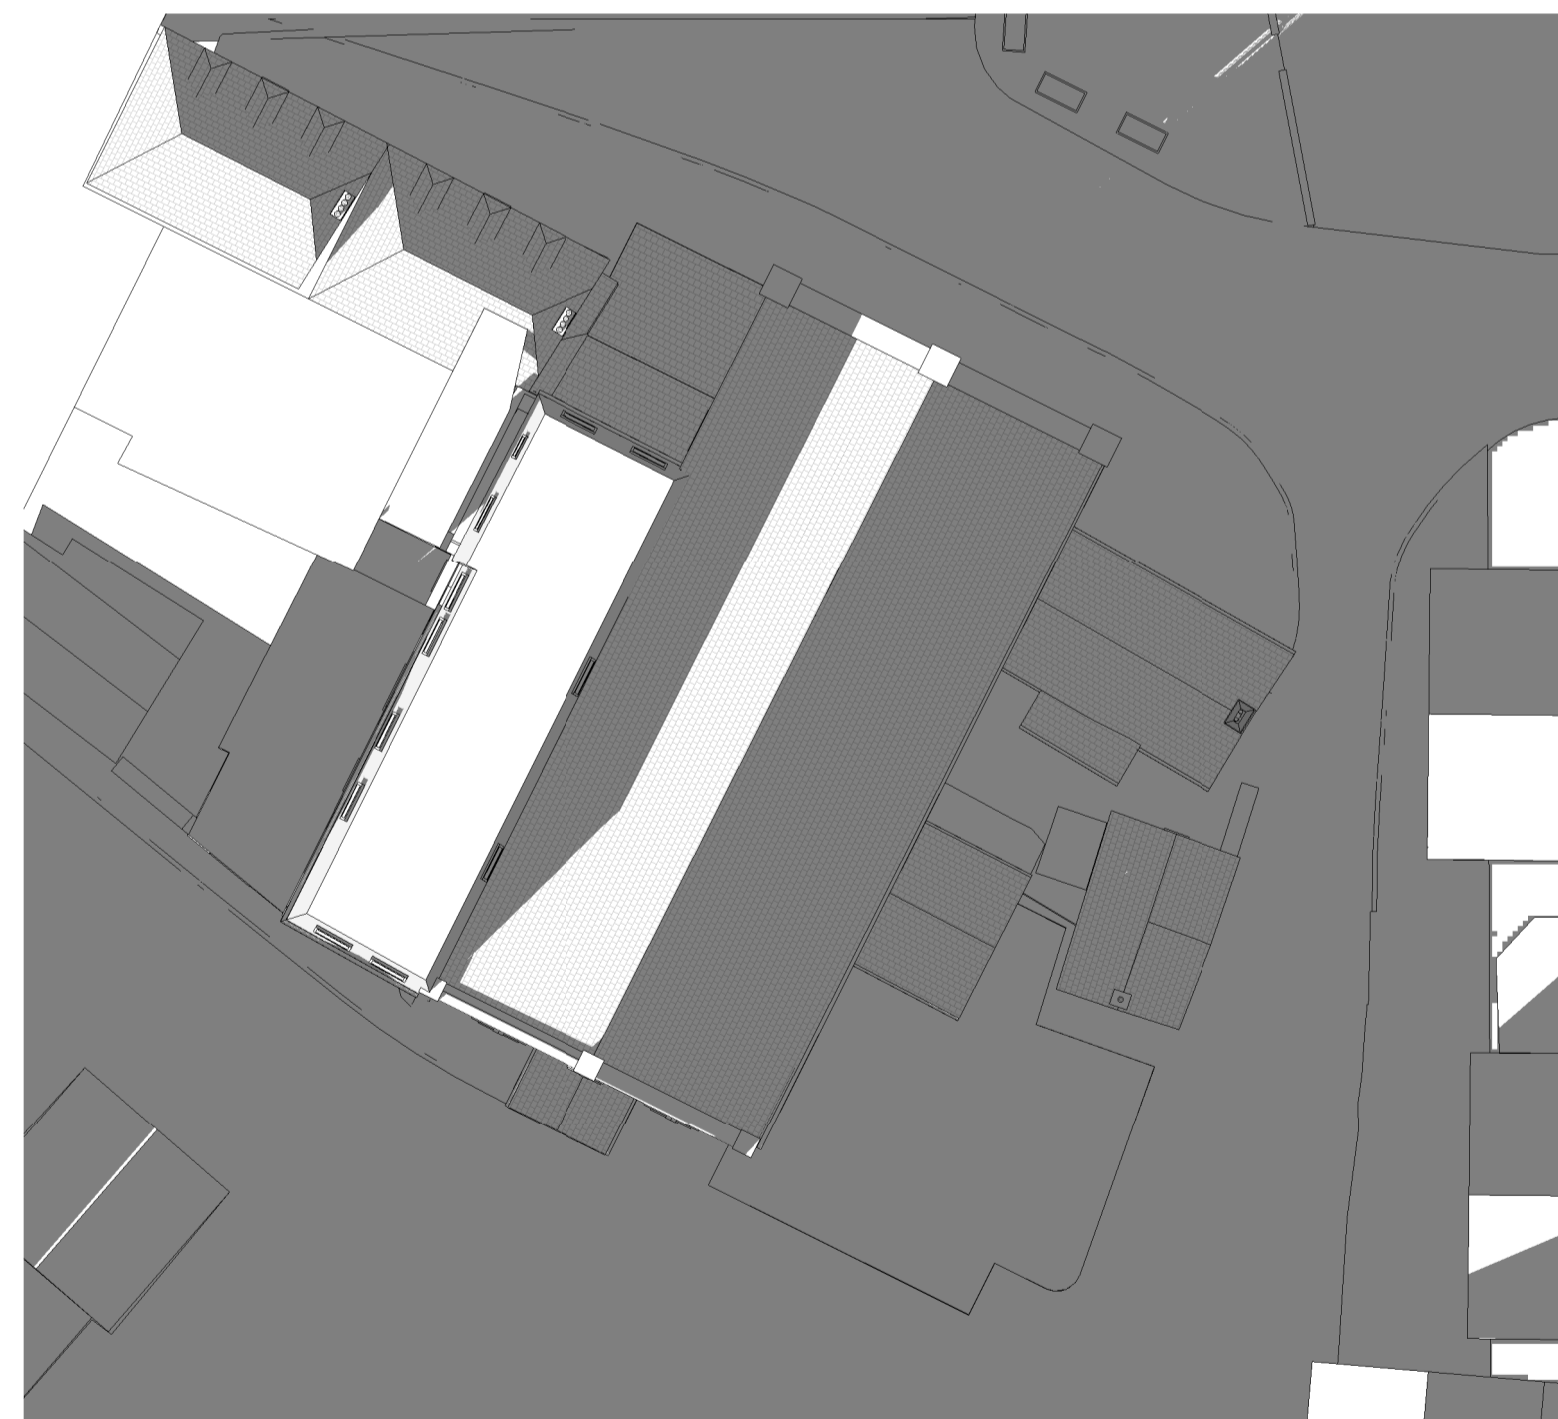

5 Existing- Sunlight Analysis - Winter 4pm  
1 : 250

Solar Analysis undertaken on 13th December

**Notes:**  
 Drawings are based on survey data and may not accurately represent what is physically present.  
 Do not scale from this drawing. All dimensions are to be verified on site before proceeding with the work.  
 All dimensions are in millimeters unless noted otherwise.  
 Purcell shall be notified in writing of any discrepancies.


**RECEIVED**  
 By Lisa Walton at 5:02 pm, Jul 11, 2022

PI	11/07/22	Winter Sunlight Analysis drawings issued to Planning Authority
REV	DATE	DESCRIPTION



CLIENT  
**DCA Consultants**

PROJECT  
**Isle of Scilly Museum & Cultural Trust**  
 241601

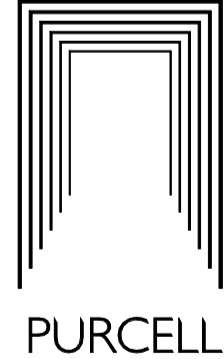

PURCELL

TITLE  
**Sunlight Analysis Winter - Existing**

SIZE	SCALE	LAST REVISED	DRAWN	CHECKED
A1L	1 : 250		GC	NP

REV  
**PI**

DRAWING NUMBER  
**241601-PUR-01-RF-DR-A-2513**