


RECEIVED  
By A King at 1:37 pm, Jun 21, 2022



PROPOSED SECTION A-A



PROPOSED SECTION B - B

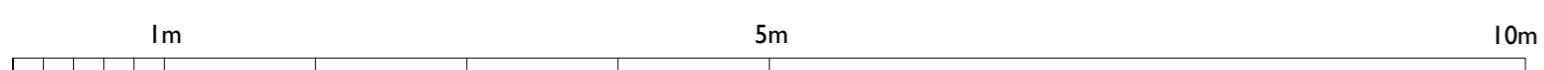

B	JW	NL	08.06.22	Revised Scheme
A	NL	NL	13.11.20	Draws Updated
-	GH	NL	26.10.20	First Issue
Rev.	DR.	CHK.	Date	Notes

PROJECT DOLPHIN HOUSE

DRAWING PROPOSED SECTIONS

DRAWING No. 4059\_014 B.

SCALE 1:50 @ A1  
1:100 @ A3 DATE: OCT 2020

llewellyn  
harker  
lowe