


RECEIVED
By Liv Rickman at 10:47 am, Jun 29, 2022

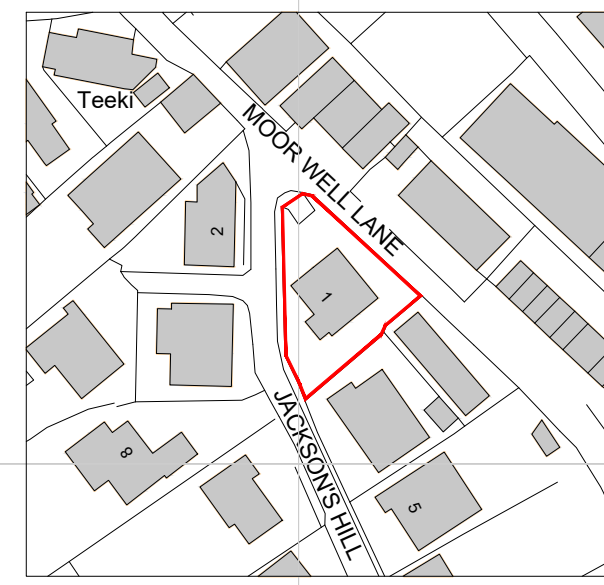


(c) Crown copyright, All rights reserved.
2022. License number 0100031673

Location Plan


0 | 10 | 20 | 30 | 40 | 50 | 60m

1:1250 @ A3

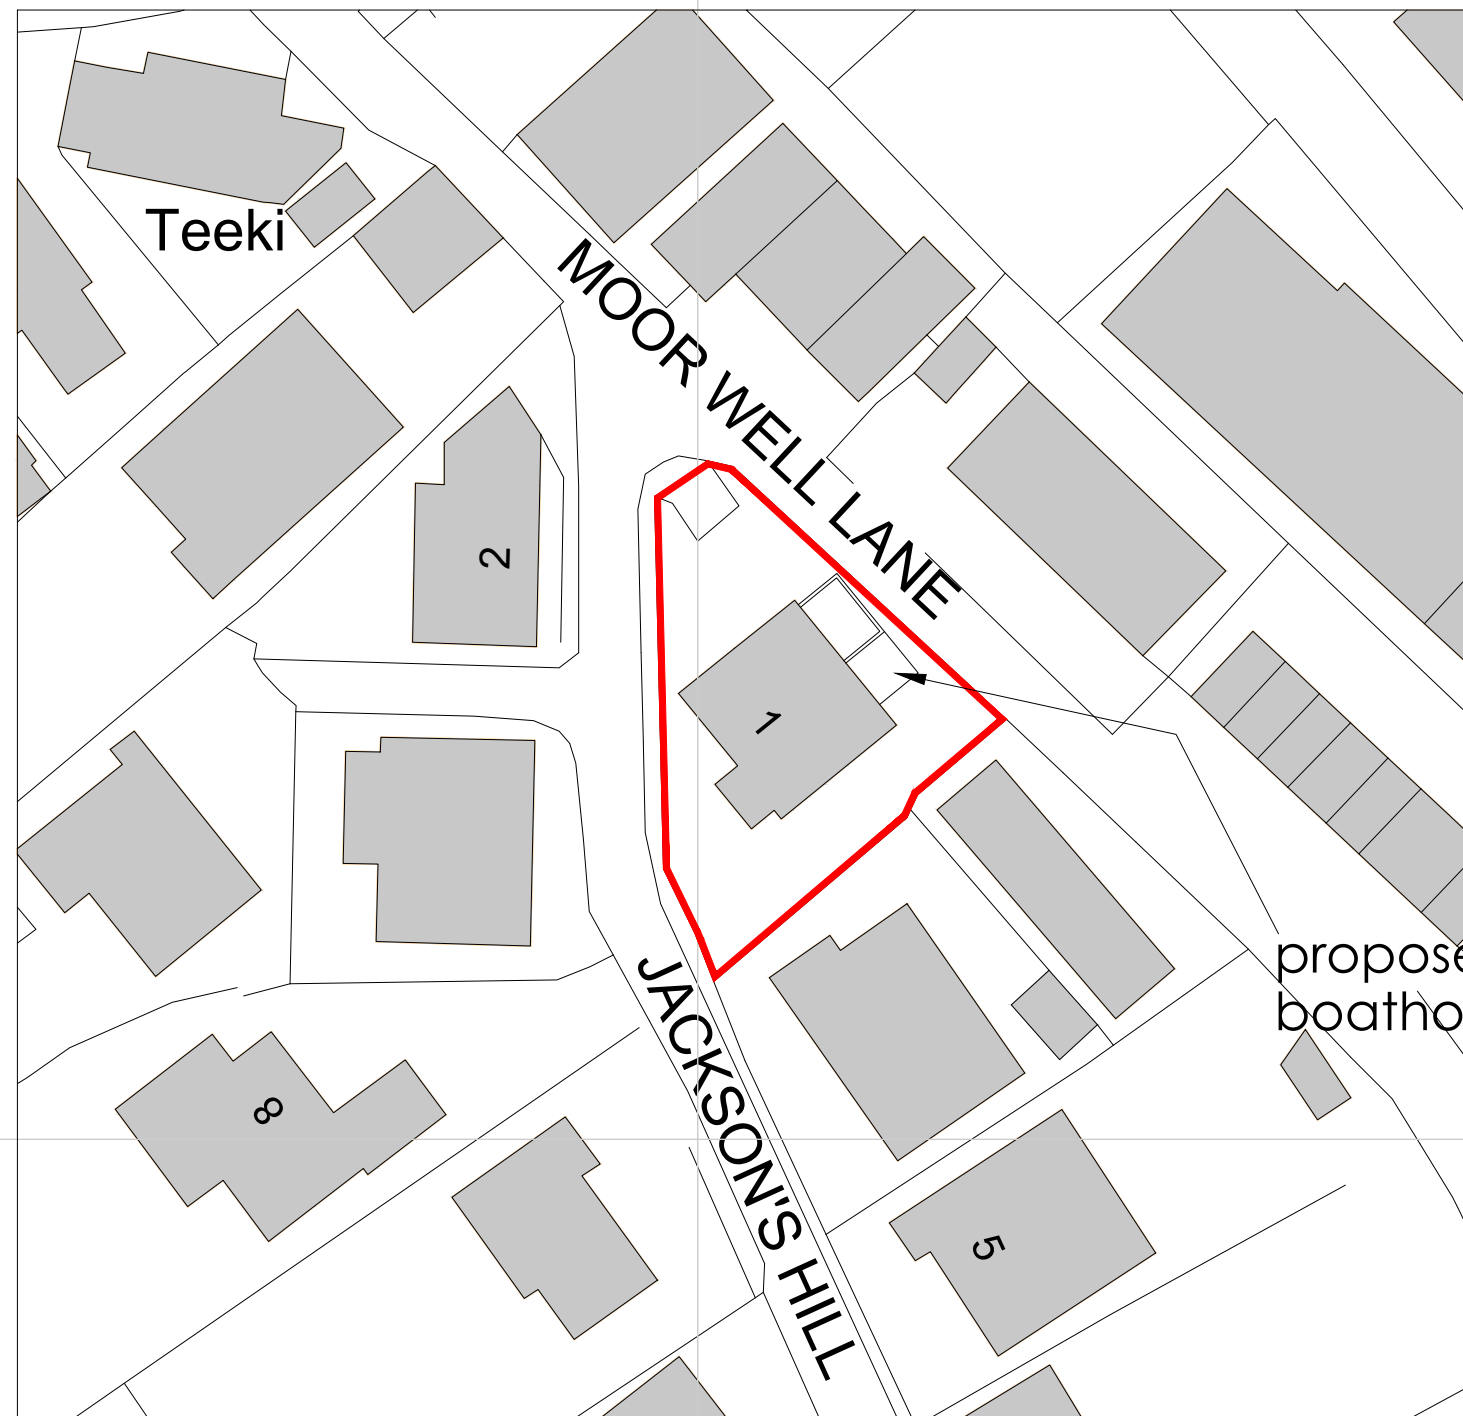

BLOCK PLAN 1:200 @ A3

0 | 2 | 4 | 6 | 8 | 10m

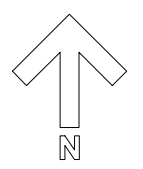

24 June 2022
TTcs22-P01