



GROUND FLOOR PLAN (SPRING TIDE)

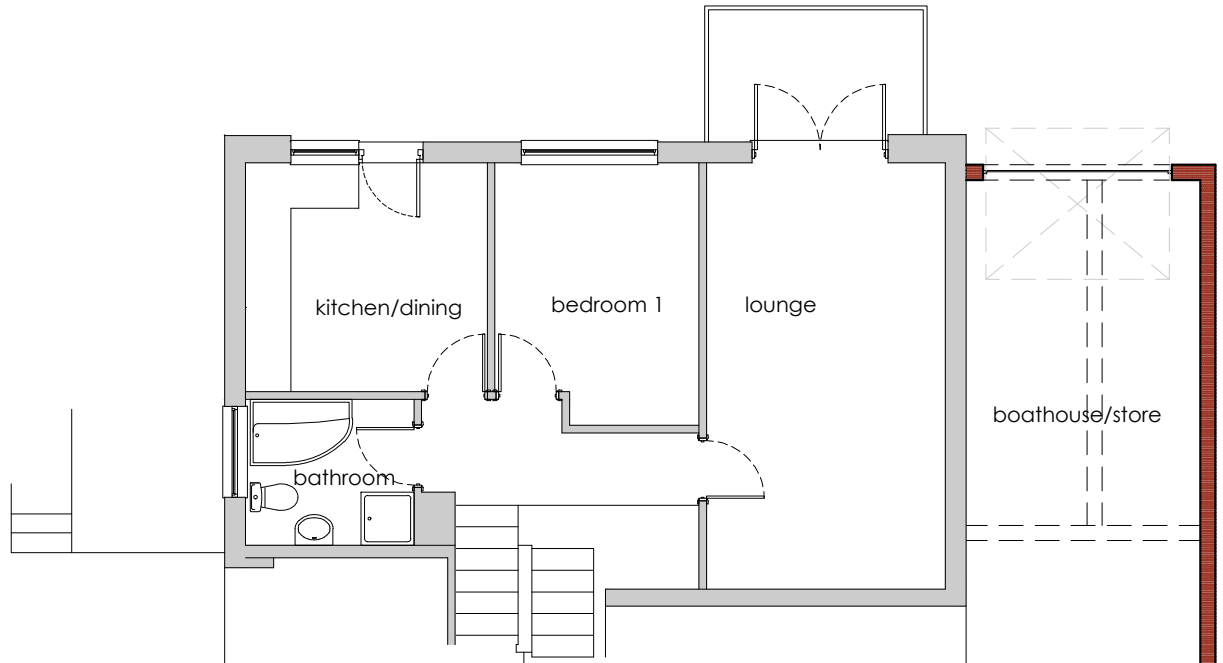


LOWER GROUND FLOOR (NEAP TIDE)



NORTH WEST ELEVATION

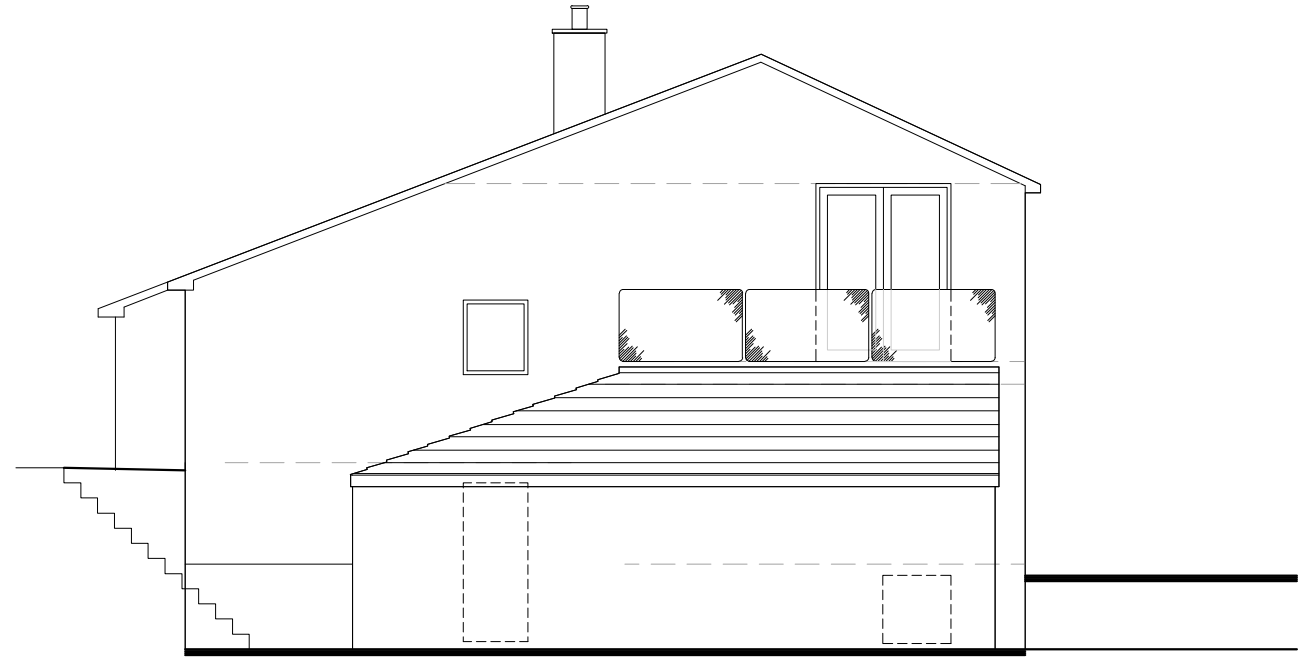

NORTH EAST ELEVATION

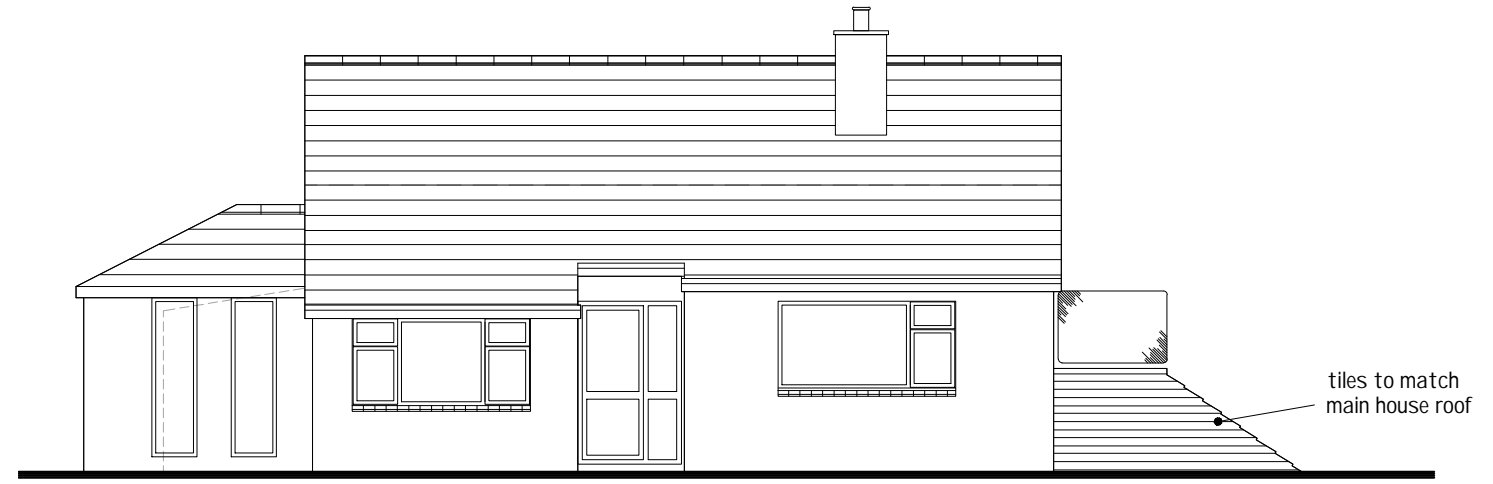

SOUTH EAST ELEVATION

tiles to match main house roof

tiles to match main house roof

**RECEIVED**  
By Lisa Walton at 10:31 am, Sep 05, 2022



THE TIDES, St Mary's, ISLES of SCILLY

1:100 @ A3 24 June 2022  
0 1 2 3 4 5m

Rev A: 3 Sept 2022  
Redesign requested by planner to alter NE elevation

TTcs22-P02  
Rev A